


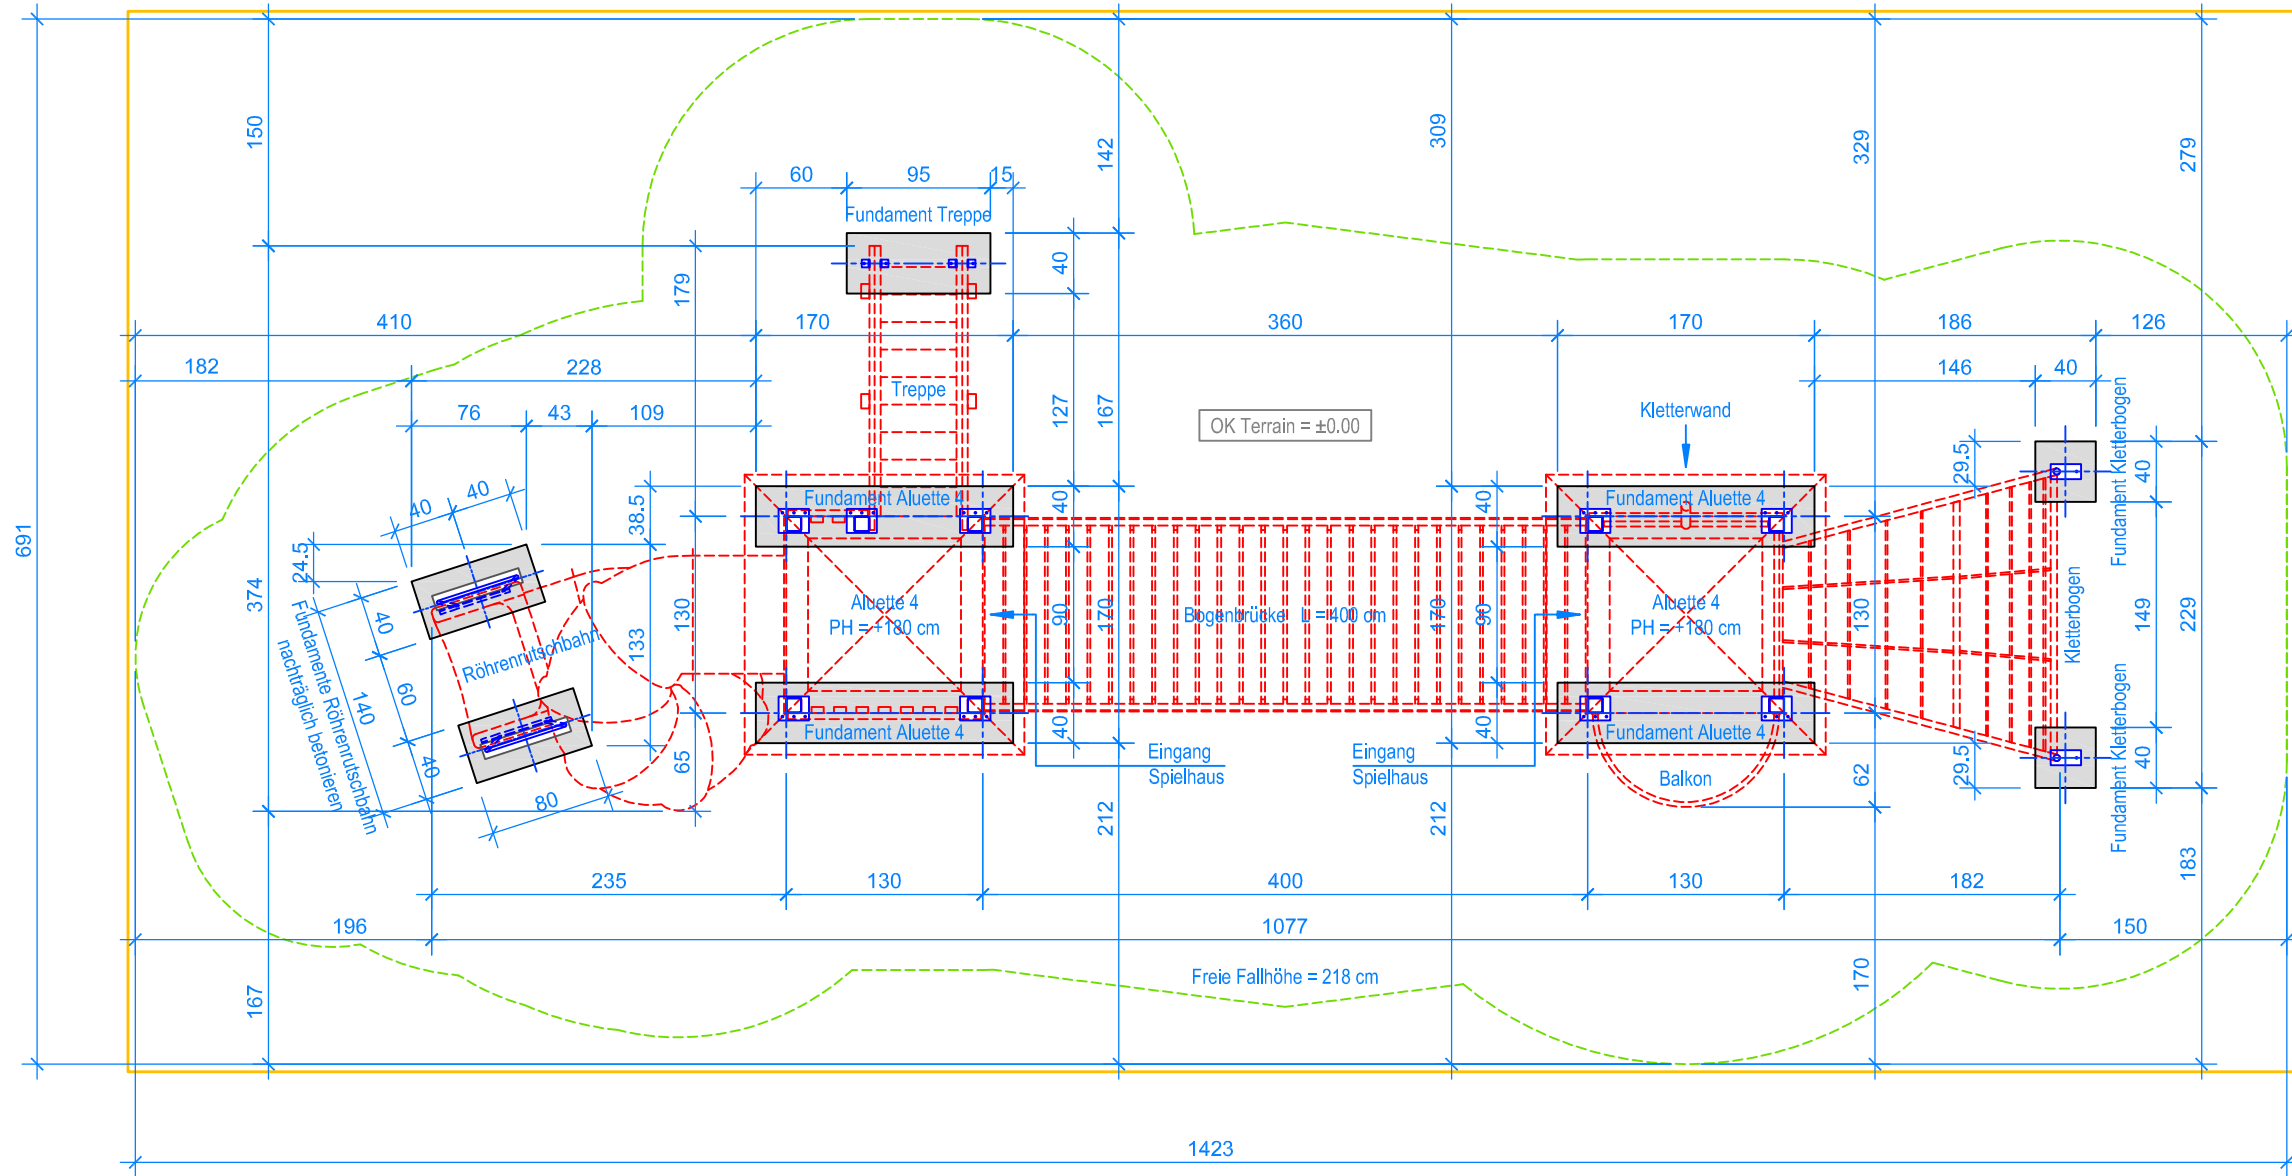

GRUNDRISS 1:50

— Aussenkante loses Schüttgut
- - - Fallraum

