



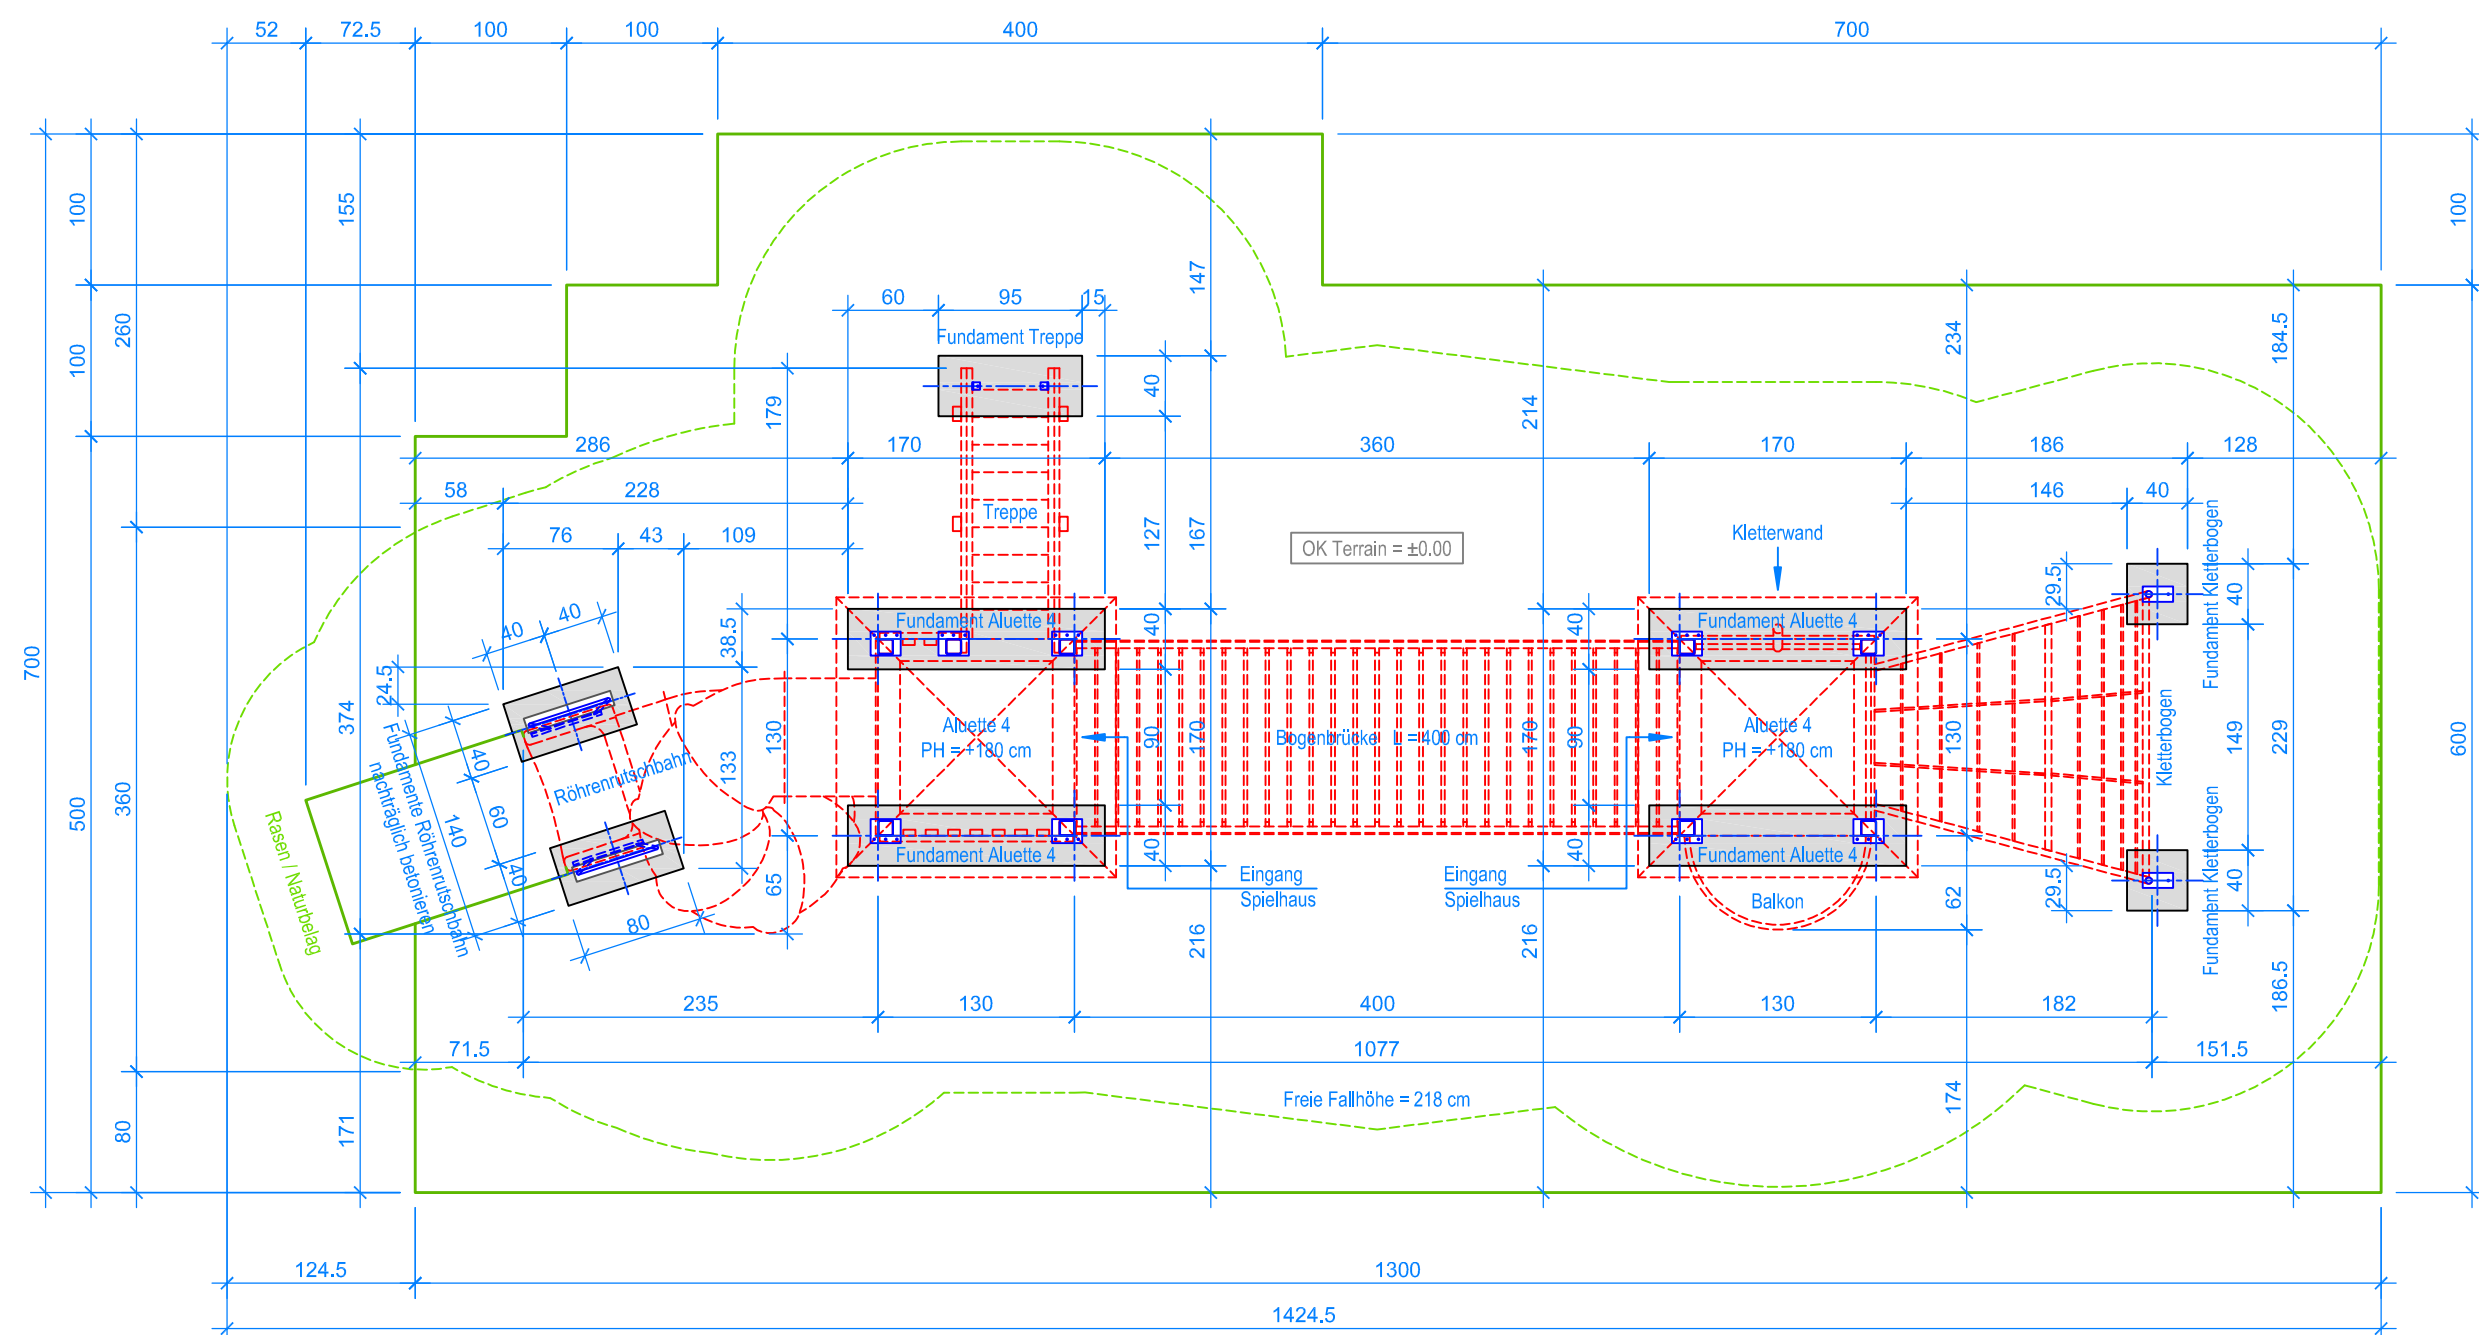


GRUNDRISS 1:50


— Aussenkante Rasengitterplatten  
- - - - - Fallraum

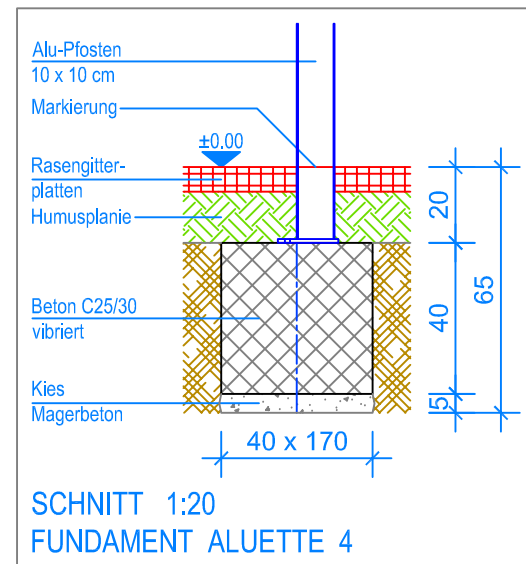


SNITT 1:20  
FUNDAMENT ALUETTE 4

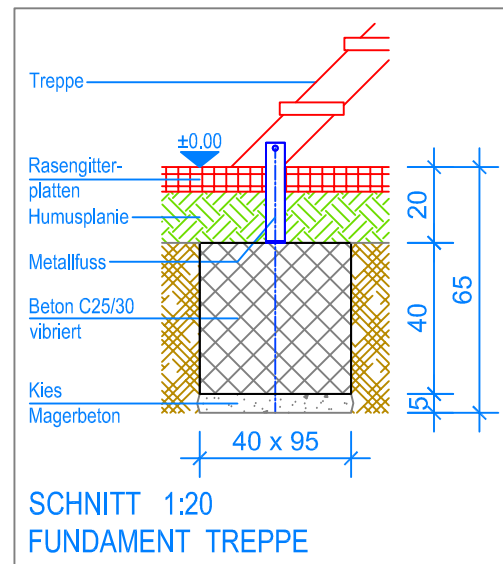


SNITT 1:20  
FUNDAMENT TREPPE

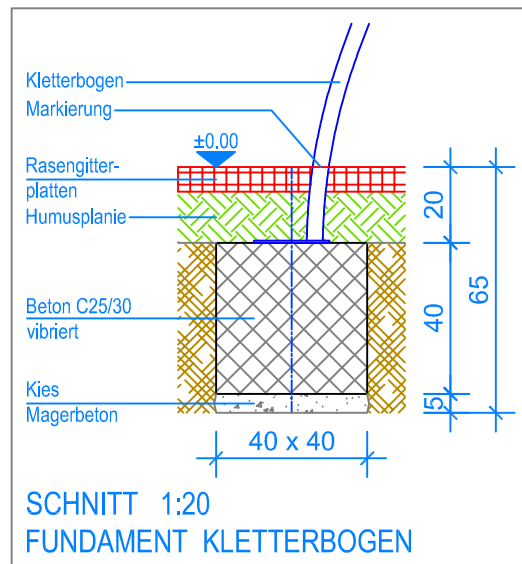

SNITT 1:20  
FUNDAMENT KLETTERBOGEN

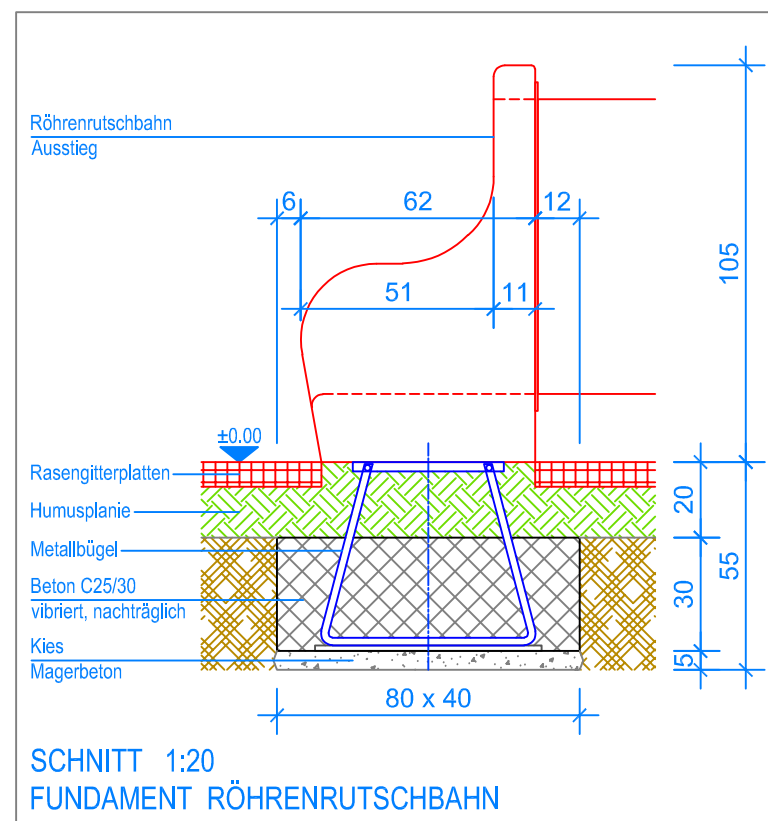

SNITT 1:20  
FUNDAMENT RÖHRENRUTSCHBAHN

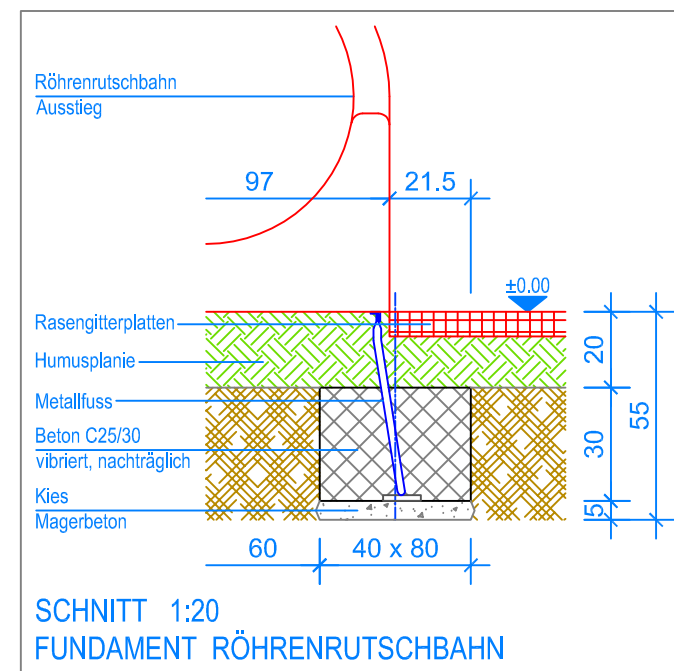

SNITT 1:20  
FUNDAMENT RÖHRENRUTSCHBAHN

