



Rasengitterplatten / Dalles gazon L= 30 m:

100 x 100 x 4.5 cm = 35 Stk. / pces

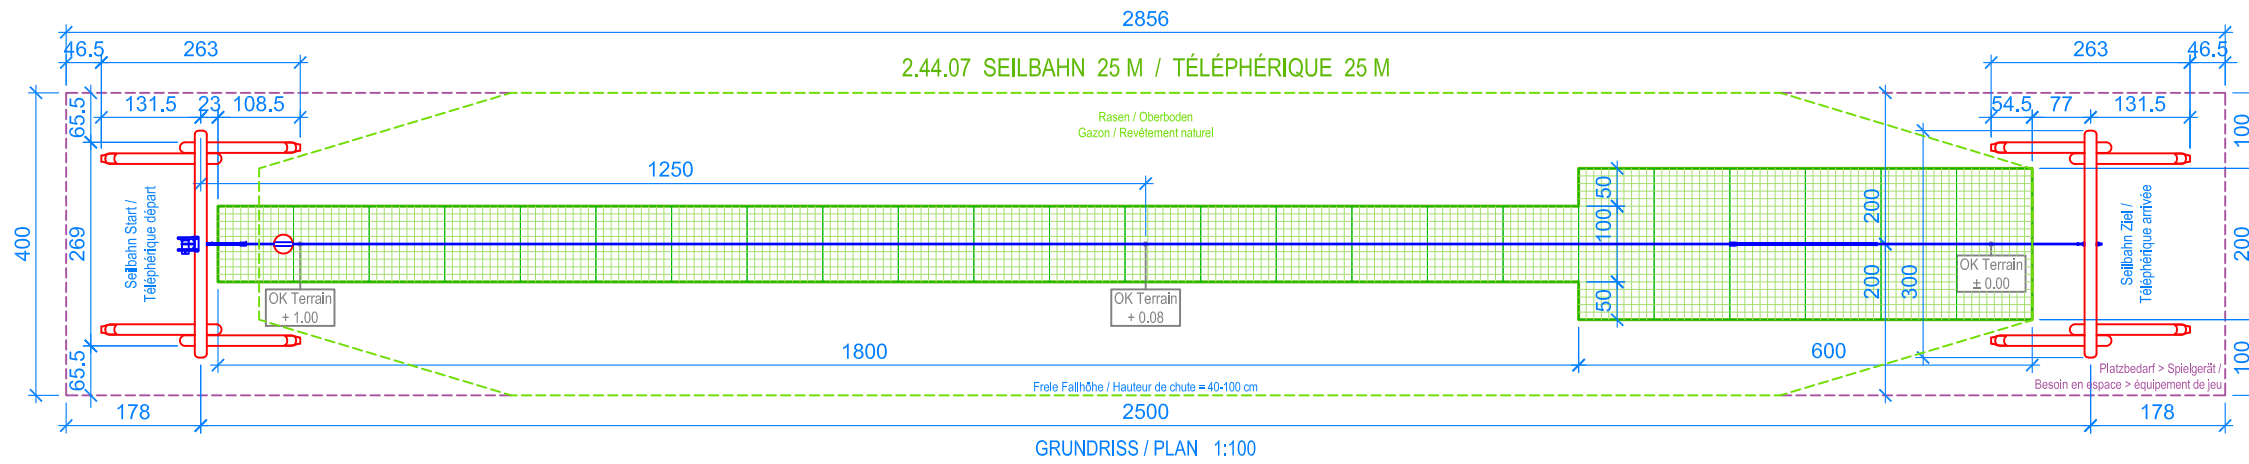


Rasengitterplatten / Dalles gazon L= 25 m:

100 x 100 x 4.5 cm = 30 Stk. / pces

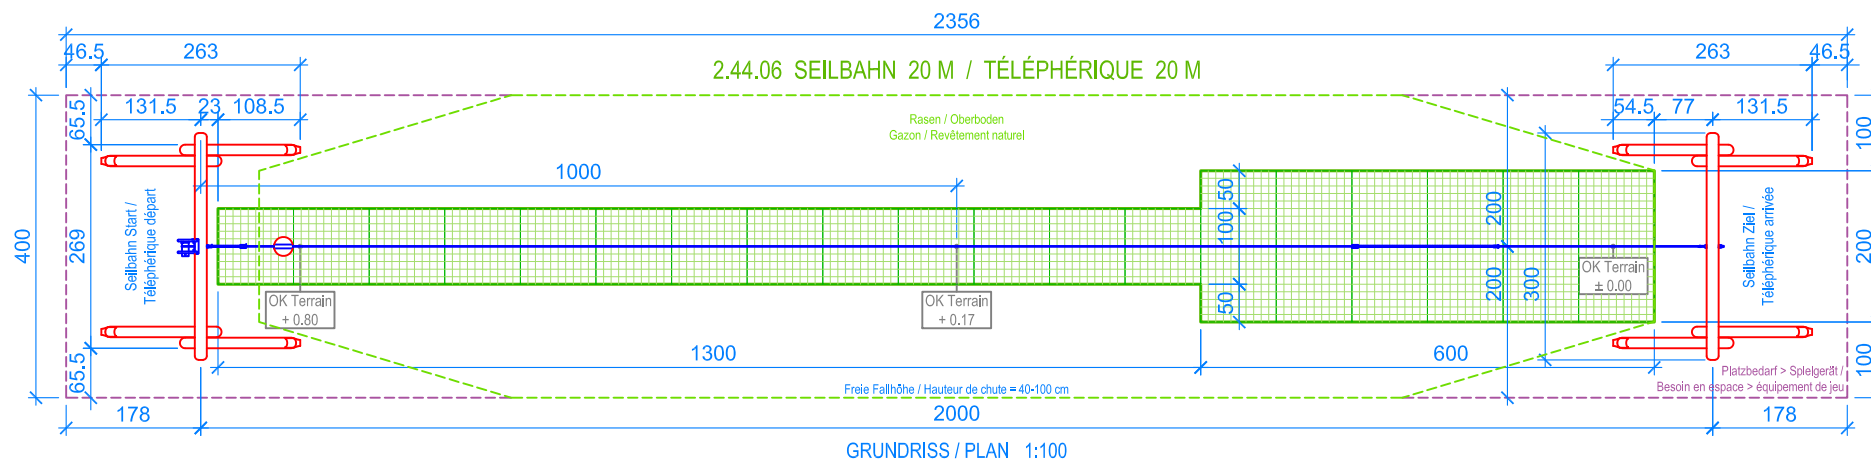

Rasengitterplatten / Dalles gazon L= 20 m:

100 x 100 x 4.5 cm = 25 Stk. / pces

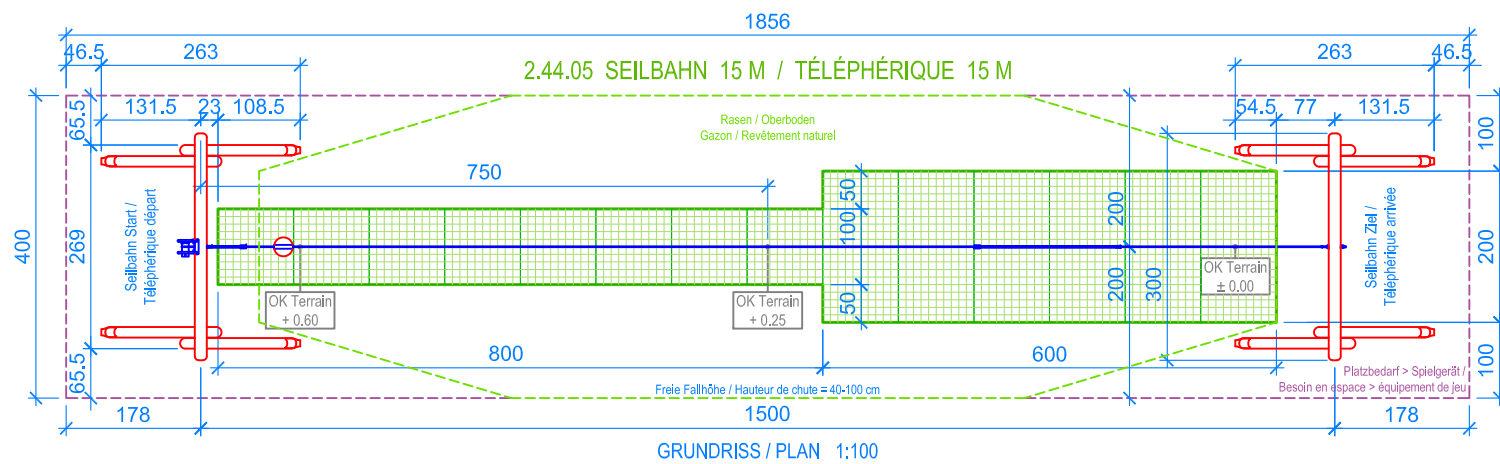

Rasengitterplatten / Dalles gazon L= 15 m:

100 x 100 x 4.5 cm = 20 Stk. / pces

- Aussenkante Rasengitterplatten
- Limite minimale avec dalles gazon
- - - Fallraum
- - - Espace de chute