
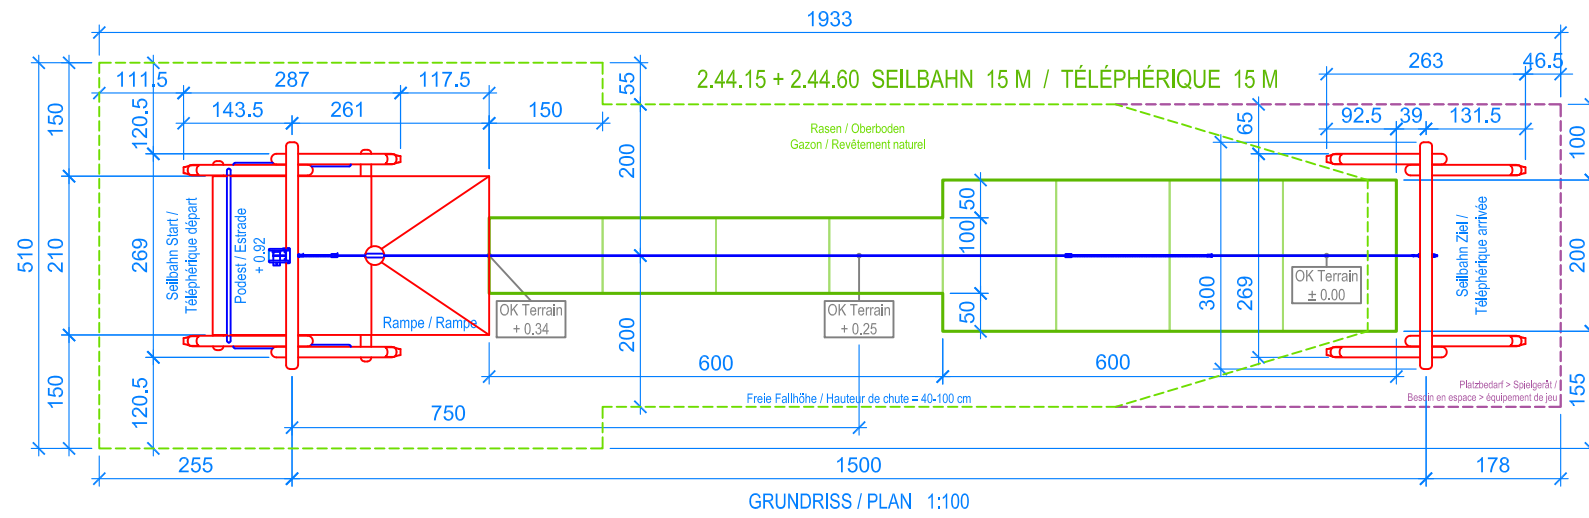
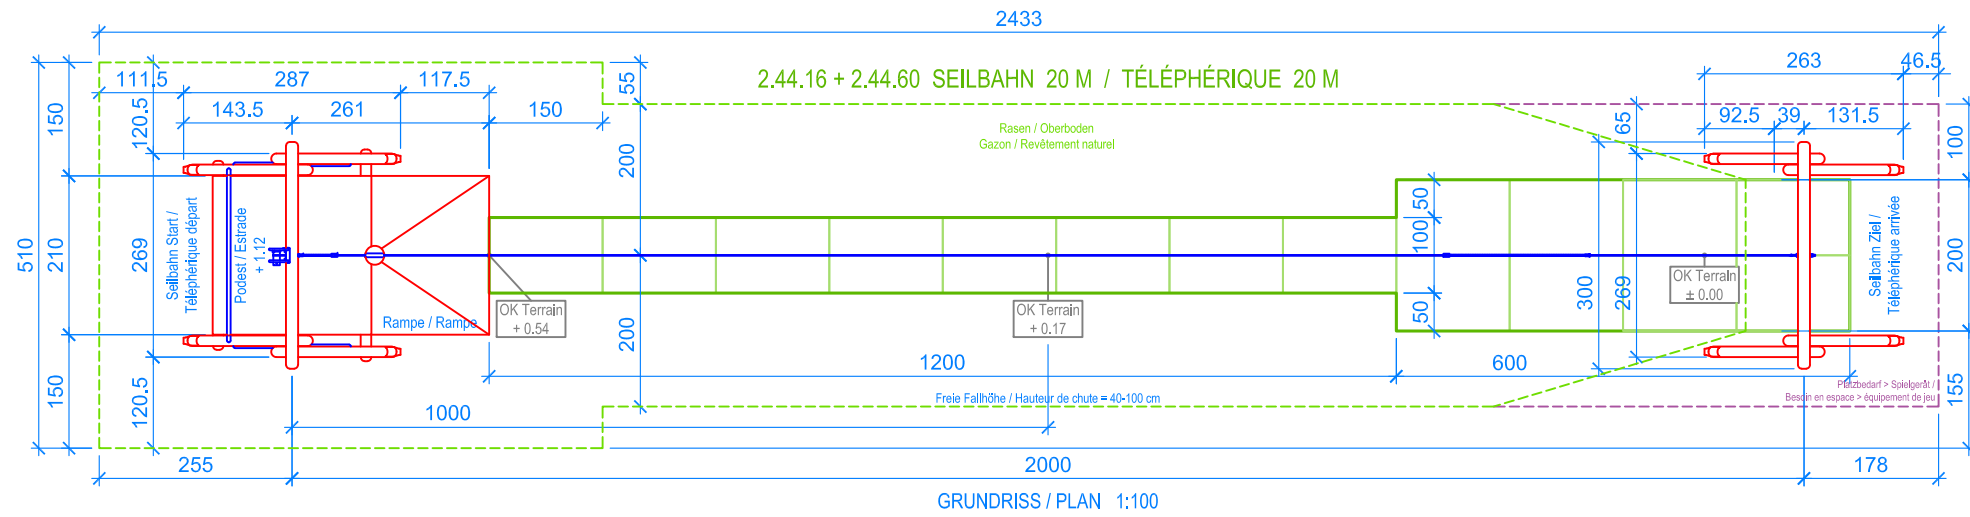
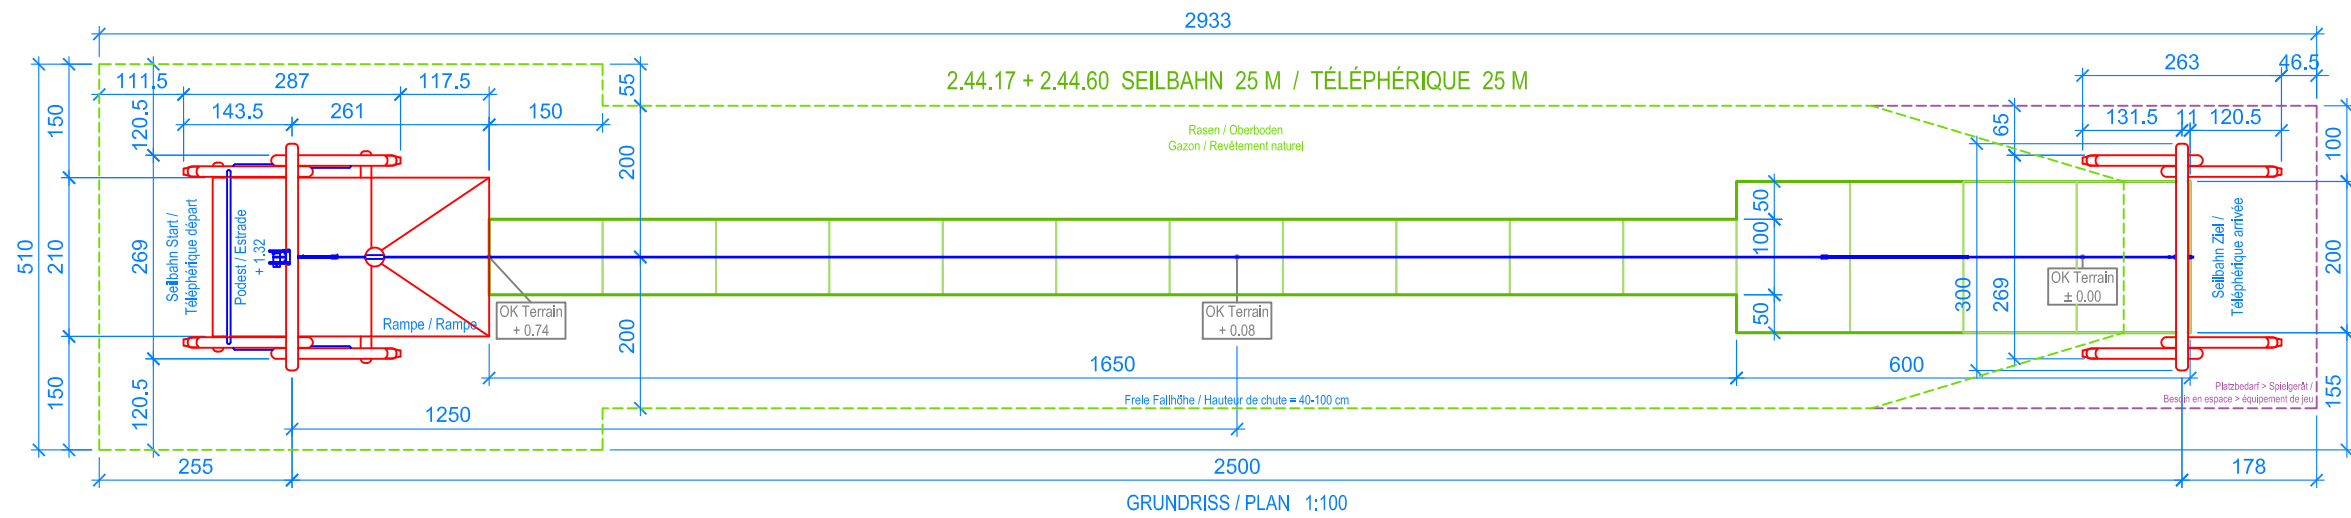


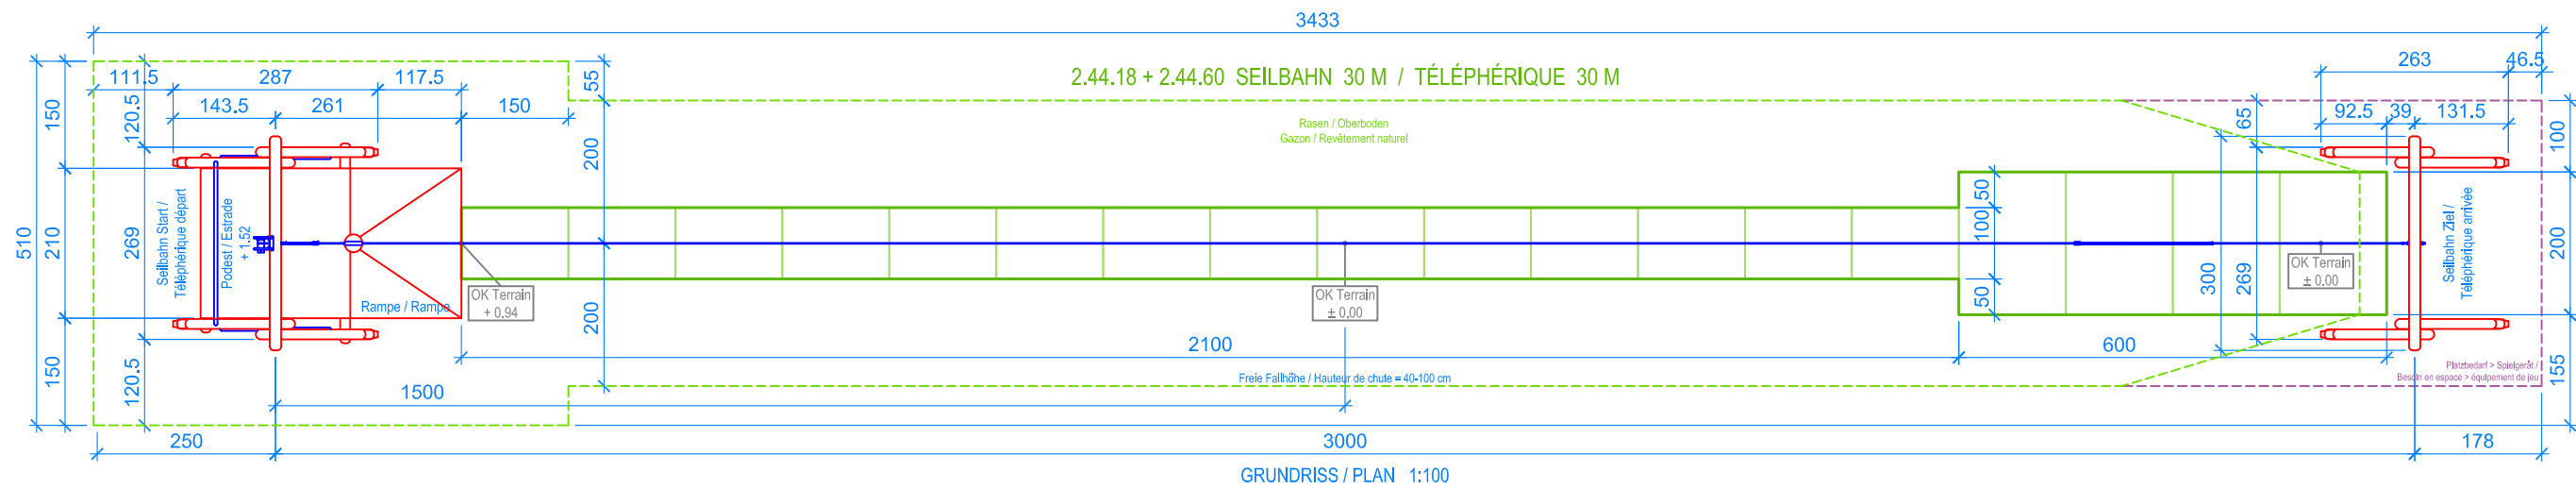

Fallschutzplatten / Dalles antichocs L= 30 m:

100 x 150 x 4.5 cm = 22 Stk. / pces

Fallschutzplatten / Dalles antichocs L= 25 m:

100 x 150 x 4.5 cm = 19 Stk. / pces

Fallschutzplatten / Dalles antichocs L= 20 m:

100 x 150 x 4.5 cm = 16 Stk. / pces

Fallschutzplatten / Dalles antichocs L= 15 m:

100 x 150 x 4.5 cm = 12 Stk. / pces

- Aussenkante Fallschutzplatten
- Limite minimale avec dalles antichocs
- Fallraum
- Espace de chute



**Fuchs Thun AG**  
Tempelstrasse 11, CH-3608 Thun  
Tel. 033 334 30 00  
Internet: www.fuchsthun.ch  
E-Mail: info@fuchsthun.ch  
**Conseil et vente Suisse romande**  
Tél. 079 314 64 50

|   |                       |                              |
|---|-----------------------|------------------------------|
| Objekt: Verlegeplan Fallschutzplatten / Plan aménagement dalles antichocs / EN 1176-1:2017<br>2.44.15-18 + 2.44.60 Seilbahn aus Edelkastanie mit Rampe<br>Téléphérique en châtaignier avec rampe de départ |                       |                              |
| Dat.: 05.08.2014   | Rev.: 09.09.2020 - MT | Pl.Nr.: 2.44.15-18 + 2.44.60 |
| Gez.: CR / MT   | Rev.: 07.02.2024 - MT | Mst.: 1:100                  |