
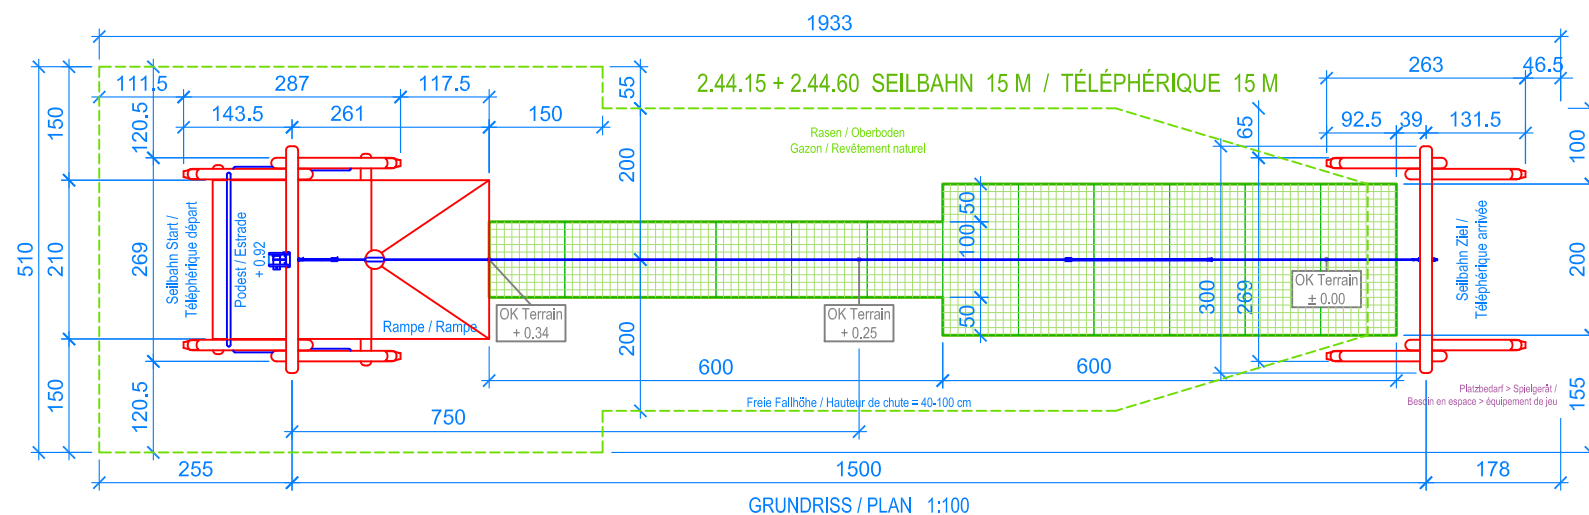
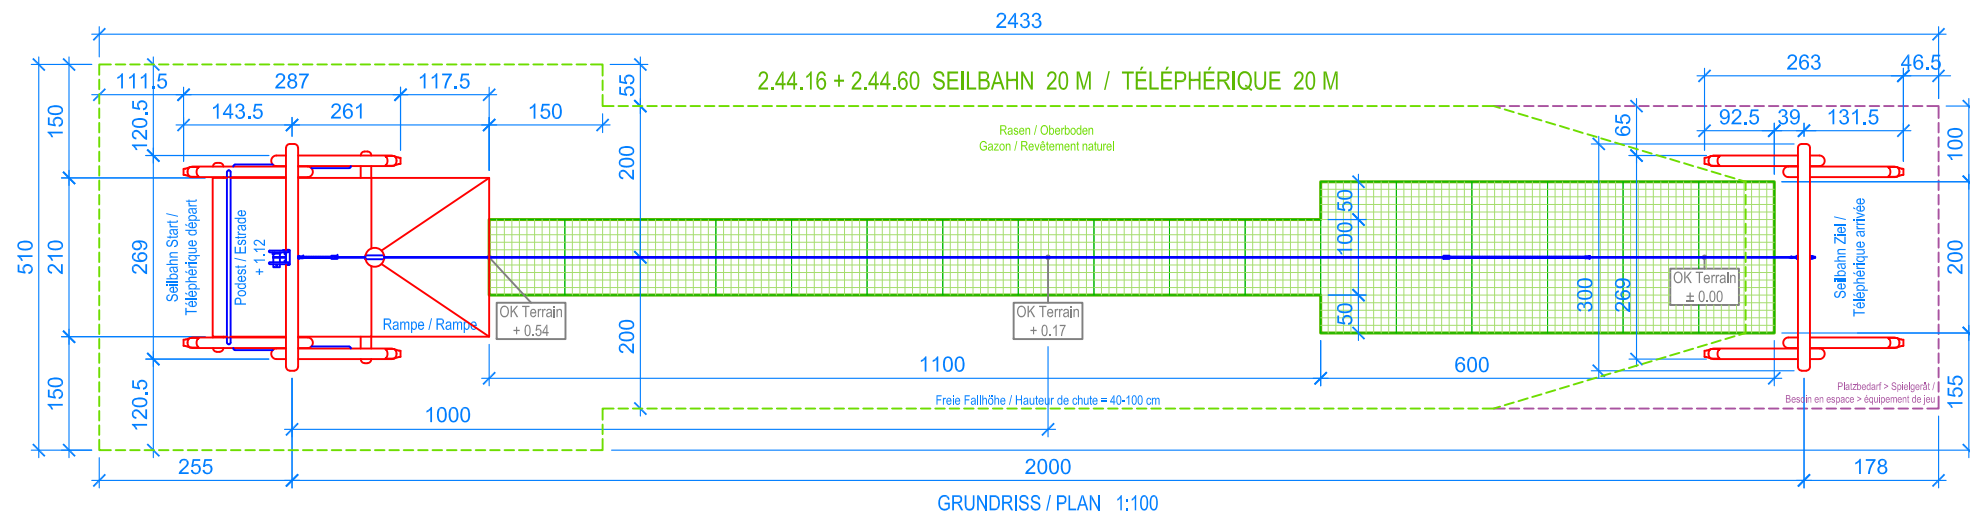
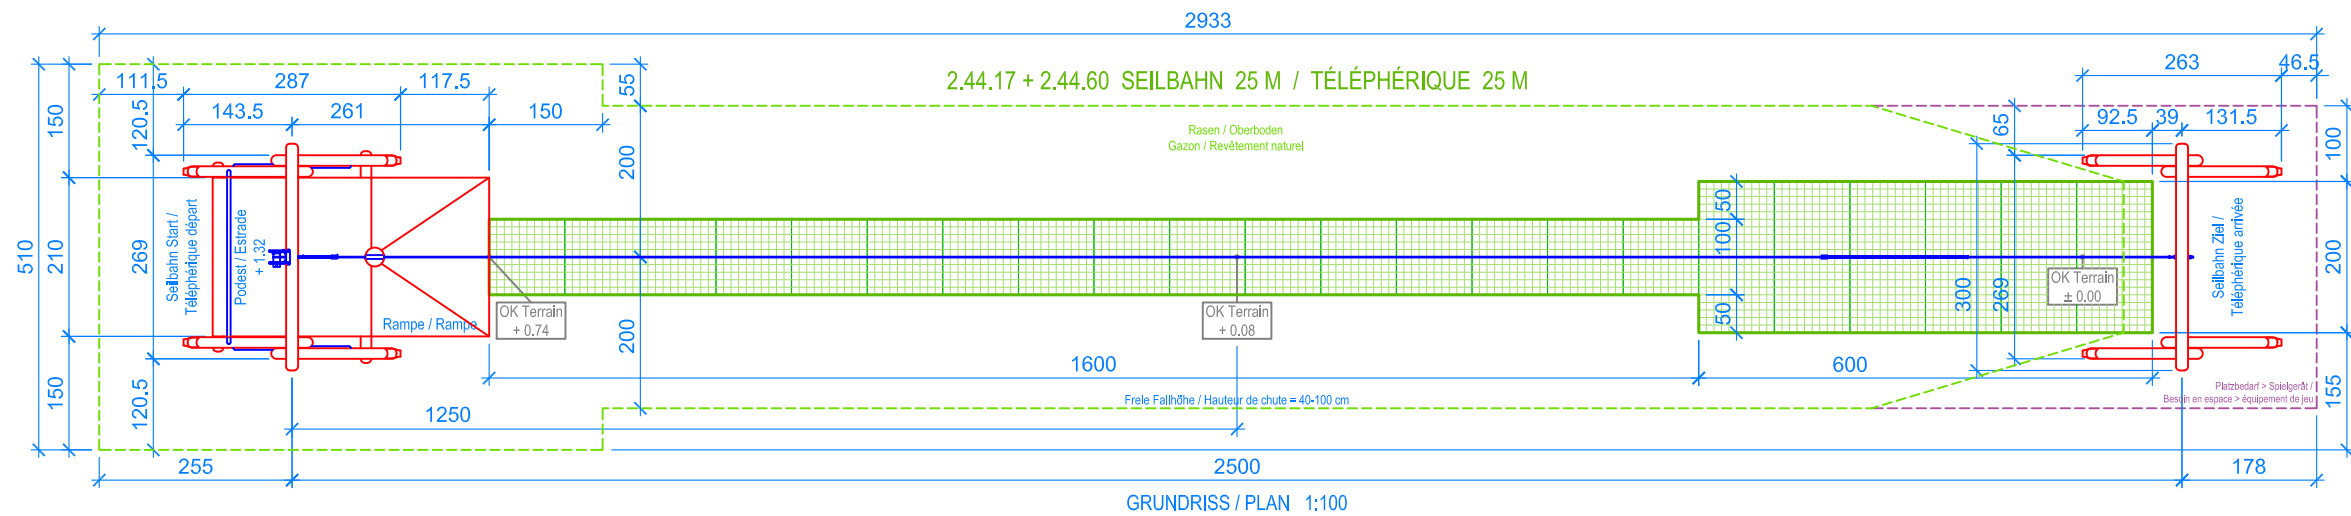


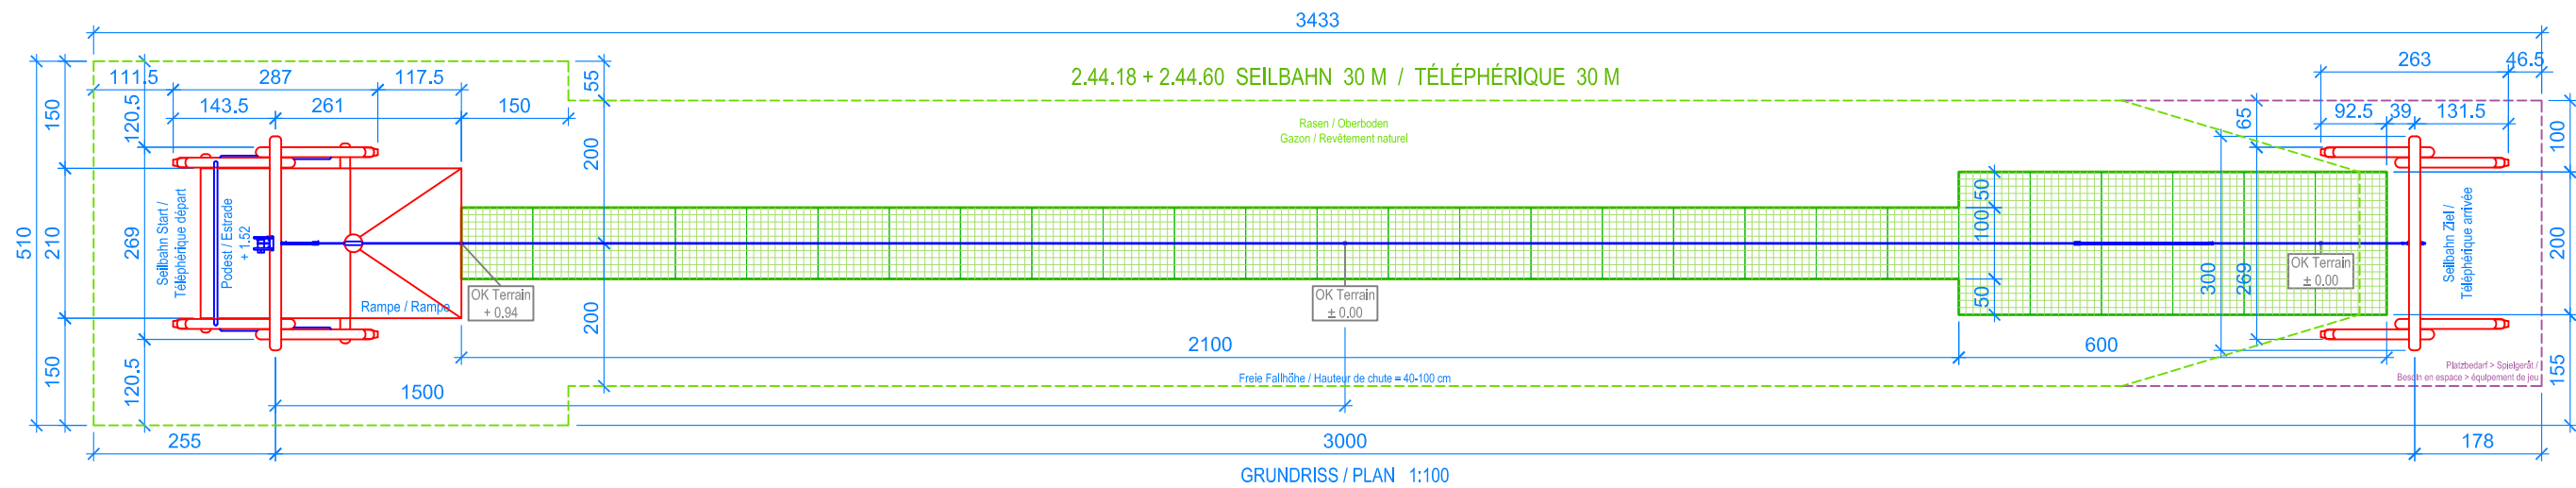

Rasengitterplatten / Dalles gazon L= 30 m:

100 x 100 x 4.5 cm = 33 Stk. / pces

Rasengitterplatten / Dalles gazon L= 25 m:

100 x 100 x 4.5 cm = 28 Stk. / pces

Rasengitterplatten / Dalles gazon L= 20 m:

100 x 100 x 4.5 cm = 23 Stk. / pces

Rasengitterplatten / Dalles gazon L= 15 m:

100 x 100 x 4.5 cm = 18 Stk. / pces

- Aussenkante Rasengitterplatten
- Limite minimale avec dalles gazon
- - - Fallraum
- - - Espace de chute

	Fuchs Thun AG Tempelstrasse 11, CH-3608 Thun Tel. 033 334 30 00 Internet: www.fuchsthun.ch E-Mail: info@fuchsthun.ch Consell et vente Suisse romande Tél. 079 314 64 50		Objekt: Verlegeplan Rasengitterplatten / Plan aménagement dalles gazon / EN 1176-1:2017 2.44.15-18 + 2.44.60 Seilbahn aus Edelkastanie mit Rampe Téléphérique en châtaignier avec rampe de départ		
	Dat.: 14.08.2015		Rev.: 09.09.2020 - MT	Pl.Nr.: 2.44.15-18 + 2.44.60	
	Gez.: Silvia Meyer		Rev.: 07.02.2024 - MT	Mst.: 1:100	