



Fallschutzplatten / Dalles antichocs L= 30 m:

100 x 150 x 4.5 cm = 24 Stk. / pces

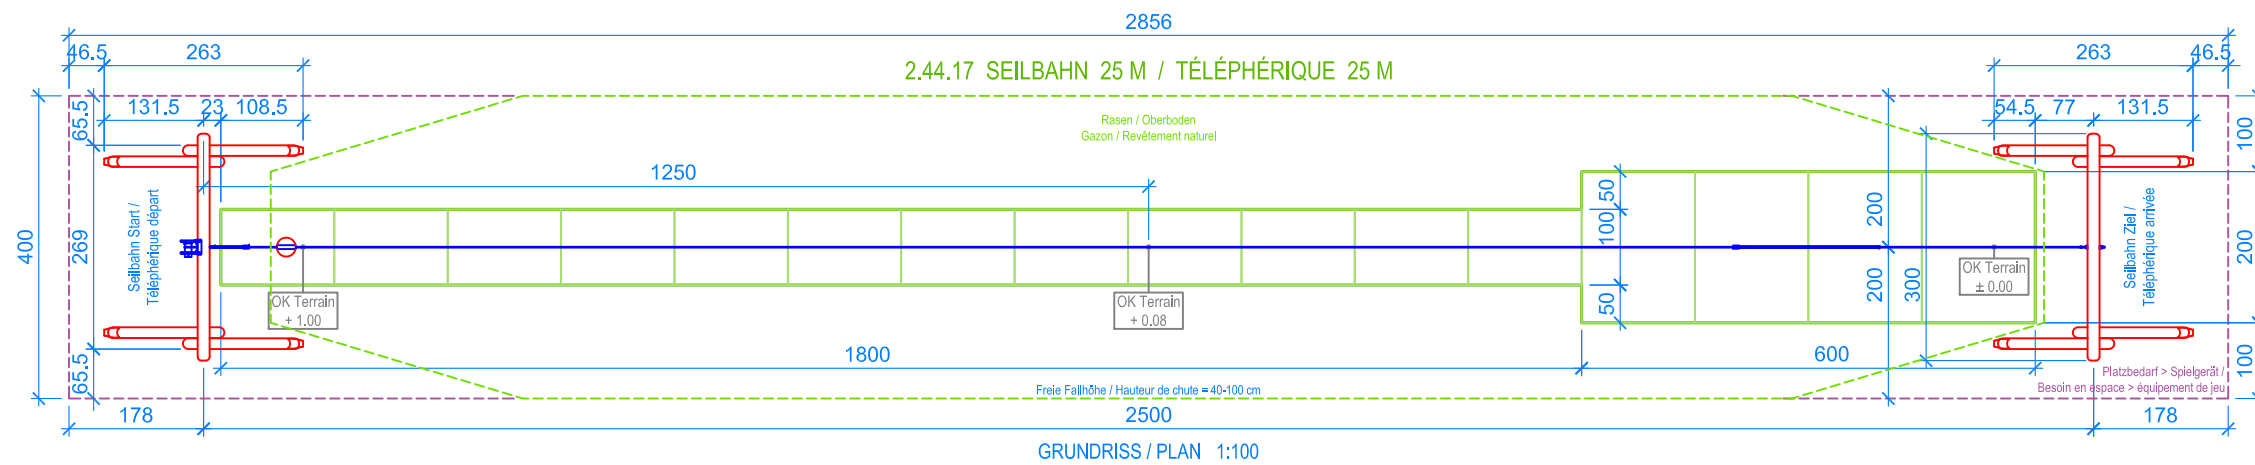


Fallschutzplatten / Dalles antichocs L= 25 m:

100 x 150 x 4.5 cm = 20 Stk. / pces

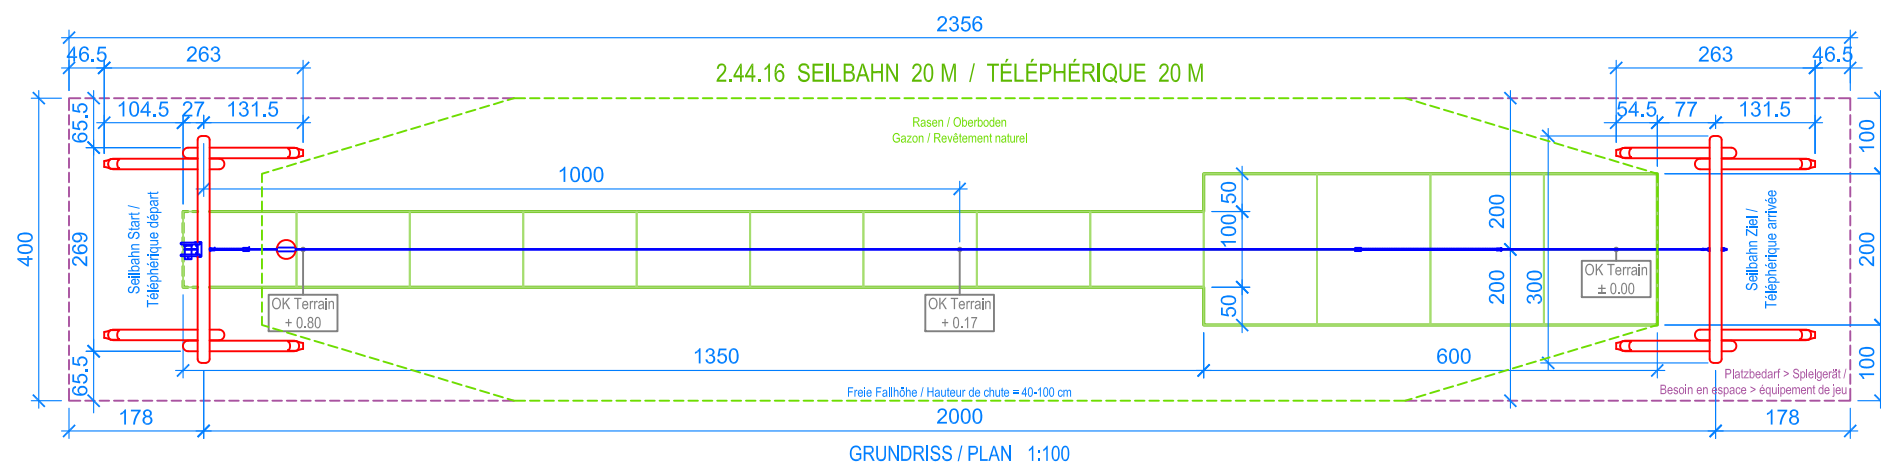

Fallschutzplatten / Dalles antichocs L= 20 m:

100 x 150 x 4.5 cm = 17 Stk. / pces

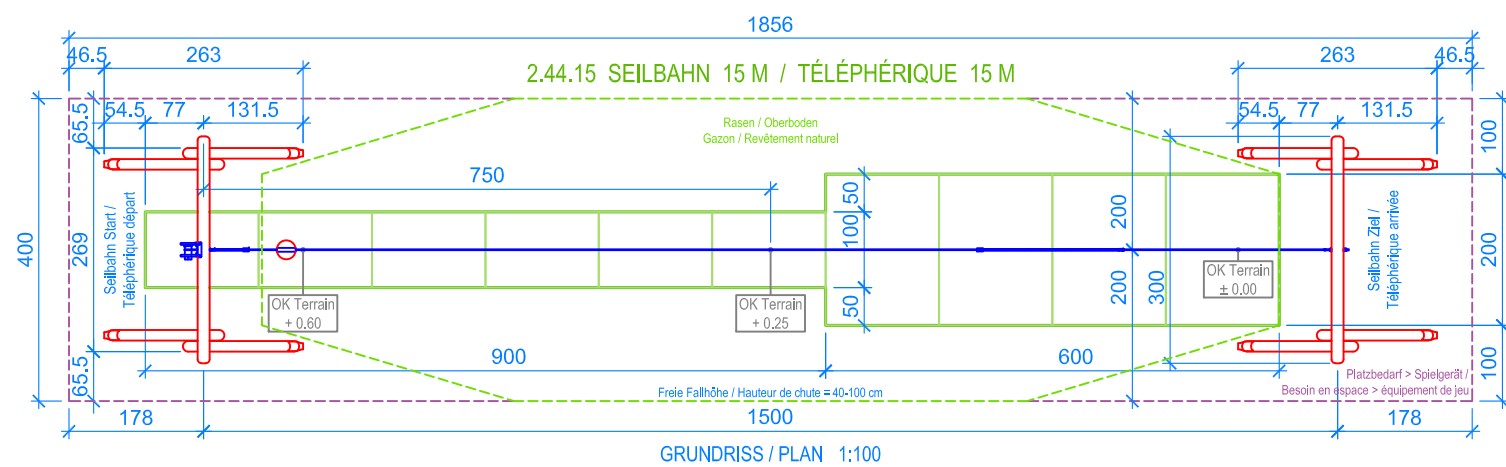

Fallschutzplatten / Dalles antichocs L= 15 m:

100 x 150 x 4.5 cm = 14 Stk. / pces

- Aussenkante Fallschutzplatten
- Limite minimale avec dalles antichocs
- Fallraum
- - - Espace de chute

	Fuchs Thun AG Tempelstrasse 11, CH-3608 Thun Tel. 033 334 30 00 Internet: www.fuchsthun.ch E-Mail: info@fuchsthun.ch Conseil et vente Suisse romande Tél. 079 314 64 50		
	Objekt: Verlegeplan Fallschutzplatten / Plan aménagement dalles antichocs / EN 1176-1:2017 2.44.15-18 Seilbahn aus Edelkastanie Téléphérique en châtaignier		
	Dat.: 05.08.2014	Rev.: 09.09.2020 - MT	Pl.Nr.: 2.44.15-18
	Gez.: CR / MT	Rev.: 07.02.2024 - MT	Mst.: 1:100