



Rasengitterplatten / Dalles gazon L= 30 m:

100 x 100 x 4.5 cm = 35 Stk. / pces

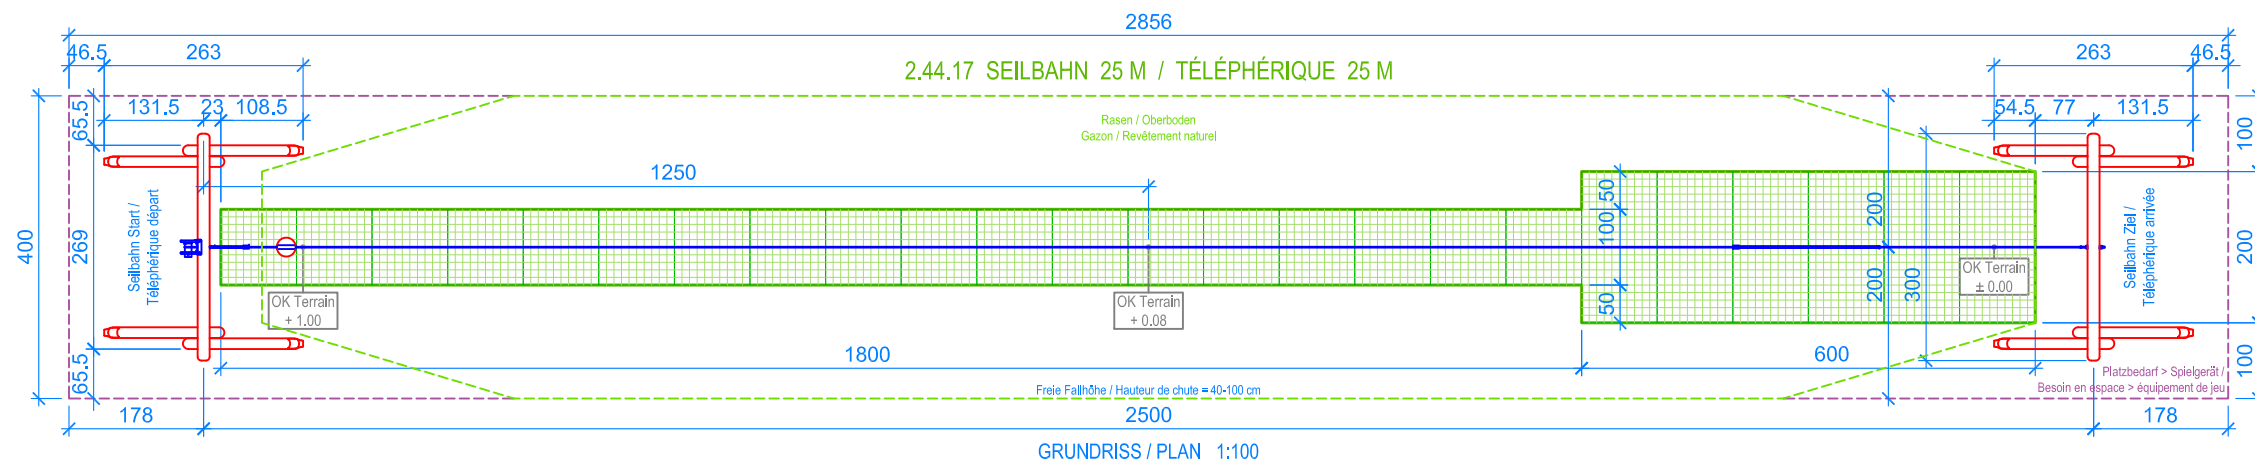


Rasengitterplatten / Dalles gazon L= 25 m:

100 x 100 x 4.5 cm = 30 Stk. / pces

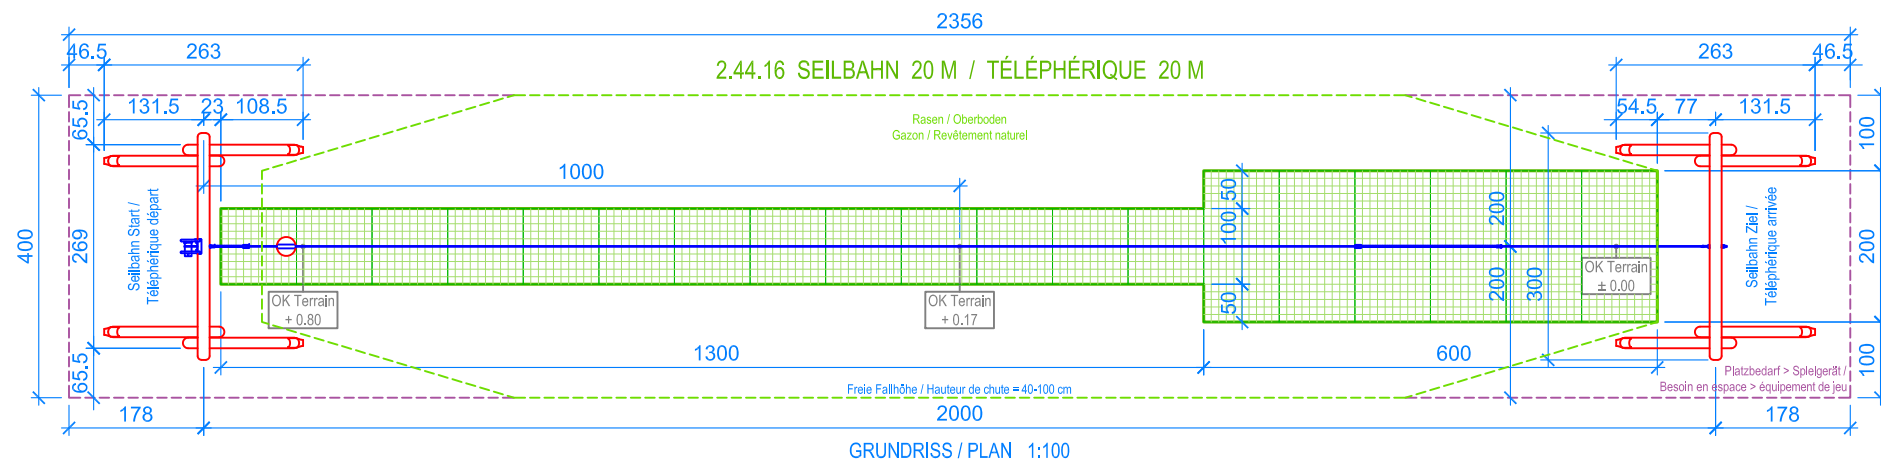

Rasengitterplatten / Dalles gazon L= 20 m:

100 x 100 x 4.5 cm = 25 Stk. / pces

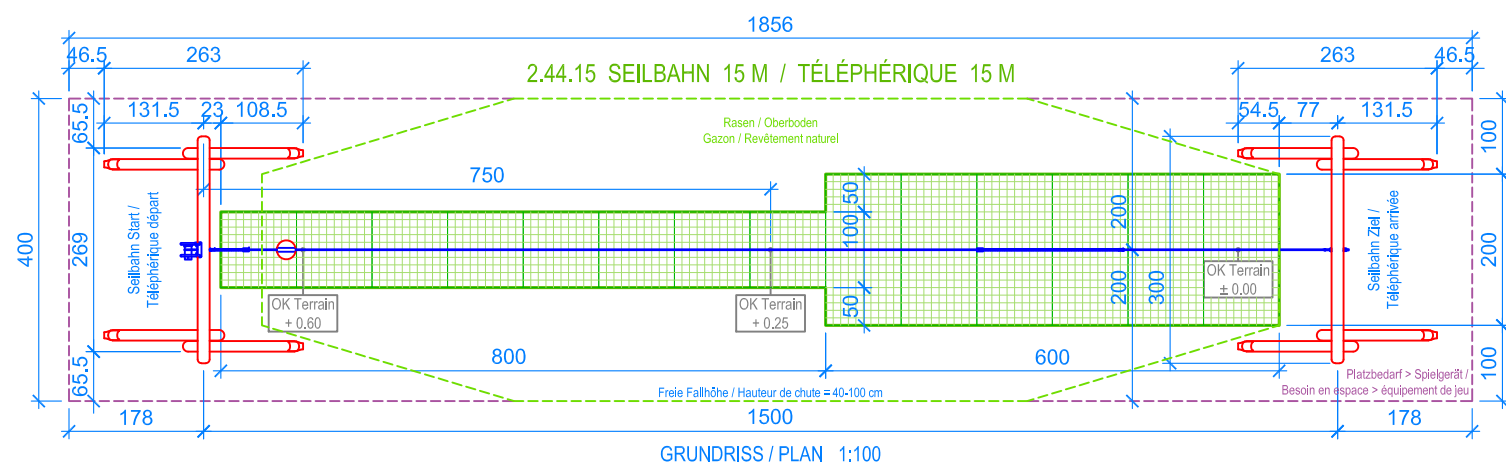

Rasengitterplatten / Dalles gazon L= 15 m:

100 x 100 x 4.5 cm = 20 Stk. / pces

— Aussenkante Rasengitterplatten
— Limite minimale avec dalles gazon
--- Fallraum
--- Espace de chute

	Fuchs Thun AG Tempelstrasse 11, CH-3608 Thun Tel. 033 334 30 00 Internet: www.fuchsthun.ch E-Mail: info@fuchsthun.ch Conseil et vente Suisse romande Tél. 079 314 64 50		
	Objekt: Verlegeplan Rasengitterplatten / Plan aménagement dalles gazon / EN 1176-1:2017 2.44.15-18 Seilbahn aus Edelkastanie Téléphérique en châtaignier		
	Dat.: 14.08.2015	Rev.: 09.09.2020 - MT	Pl.Nr.: 2.44.15-18
	Gez.: Silvia Meyer	Rev.: 07.02.2024 - MT	Mst.: 1:100