


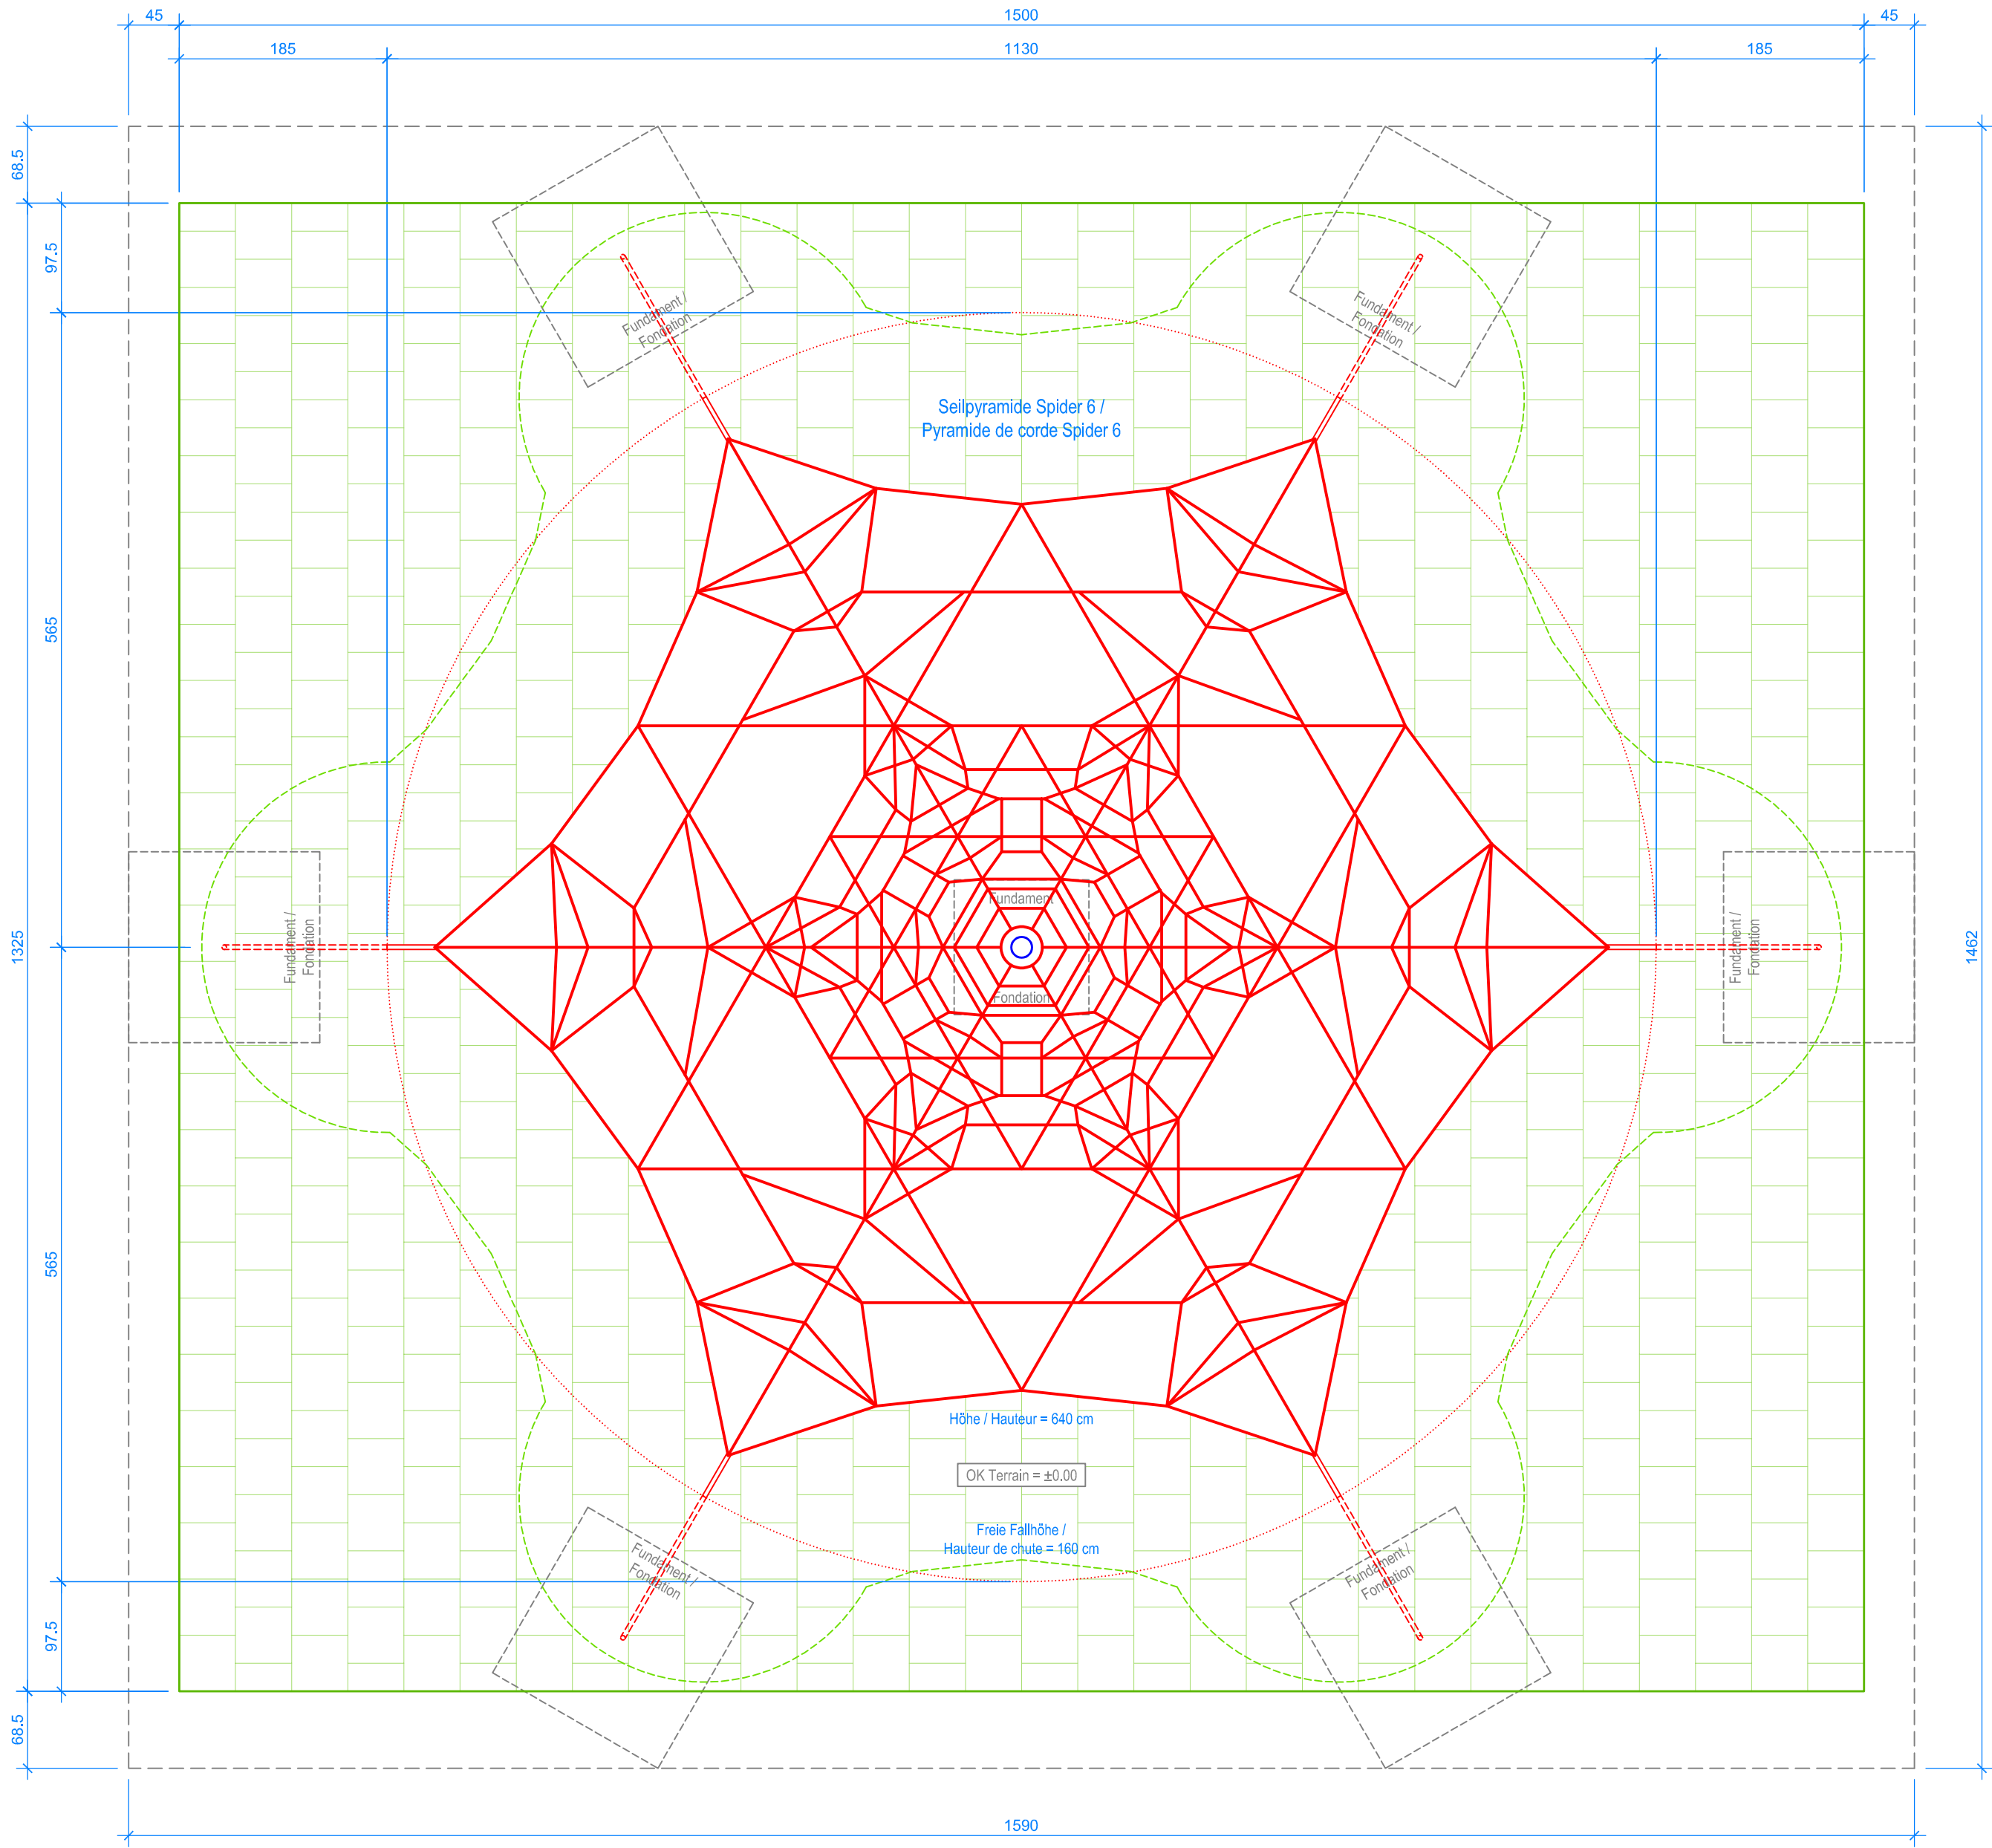

GRUNDRISS / PLAN 1:50

- Aussenkante Fallschutzplatten
- - - Limite minimale avec dalles antichocs
- - - Montageraum
- - - Espace de montage
- ... Fallraum
- ... Espace de chute

Fallschutzplatten / Dalles antichocs:

1/1 Platten / dalles	780 Stk. / pces	=	195.00 m²
1/2 Platten / dalles	30 Stk. / pces	=	3.75 m²
Total Fallschutzplatten / dalles antichocs =			<u>198.75 m²</u>