




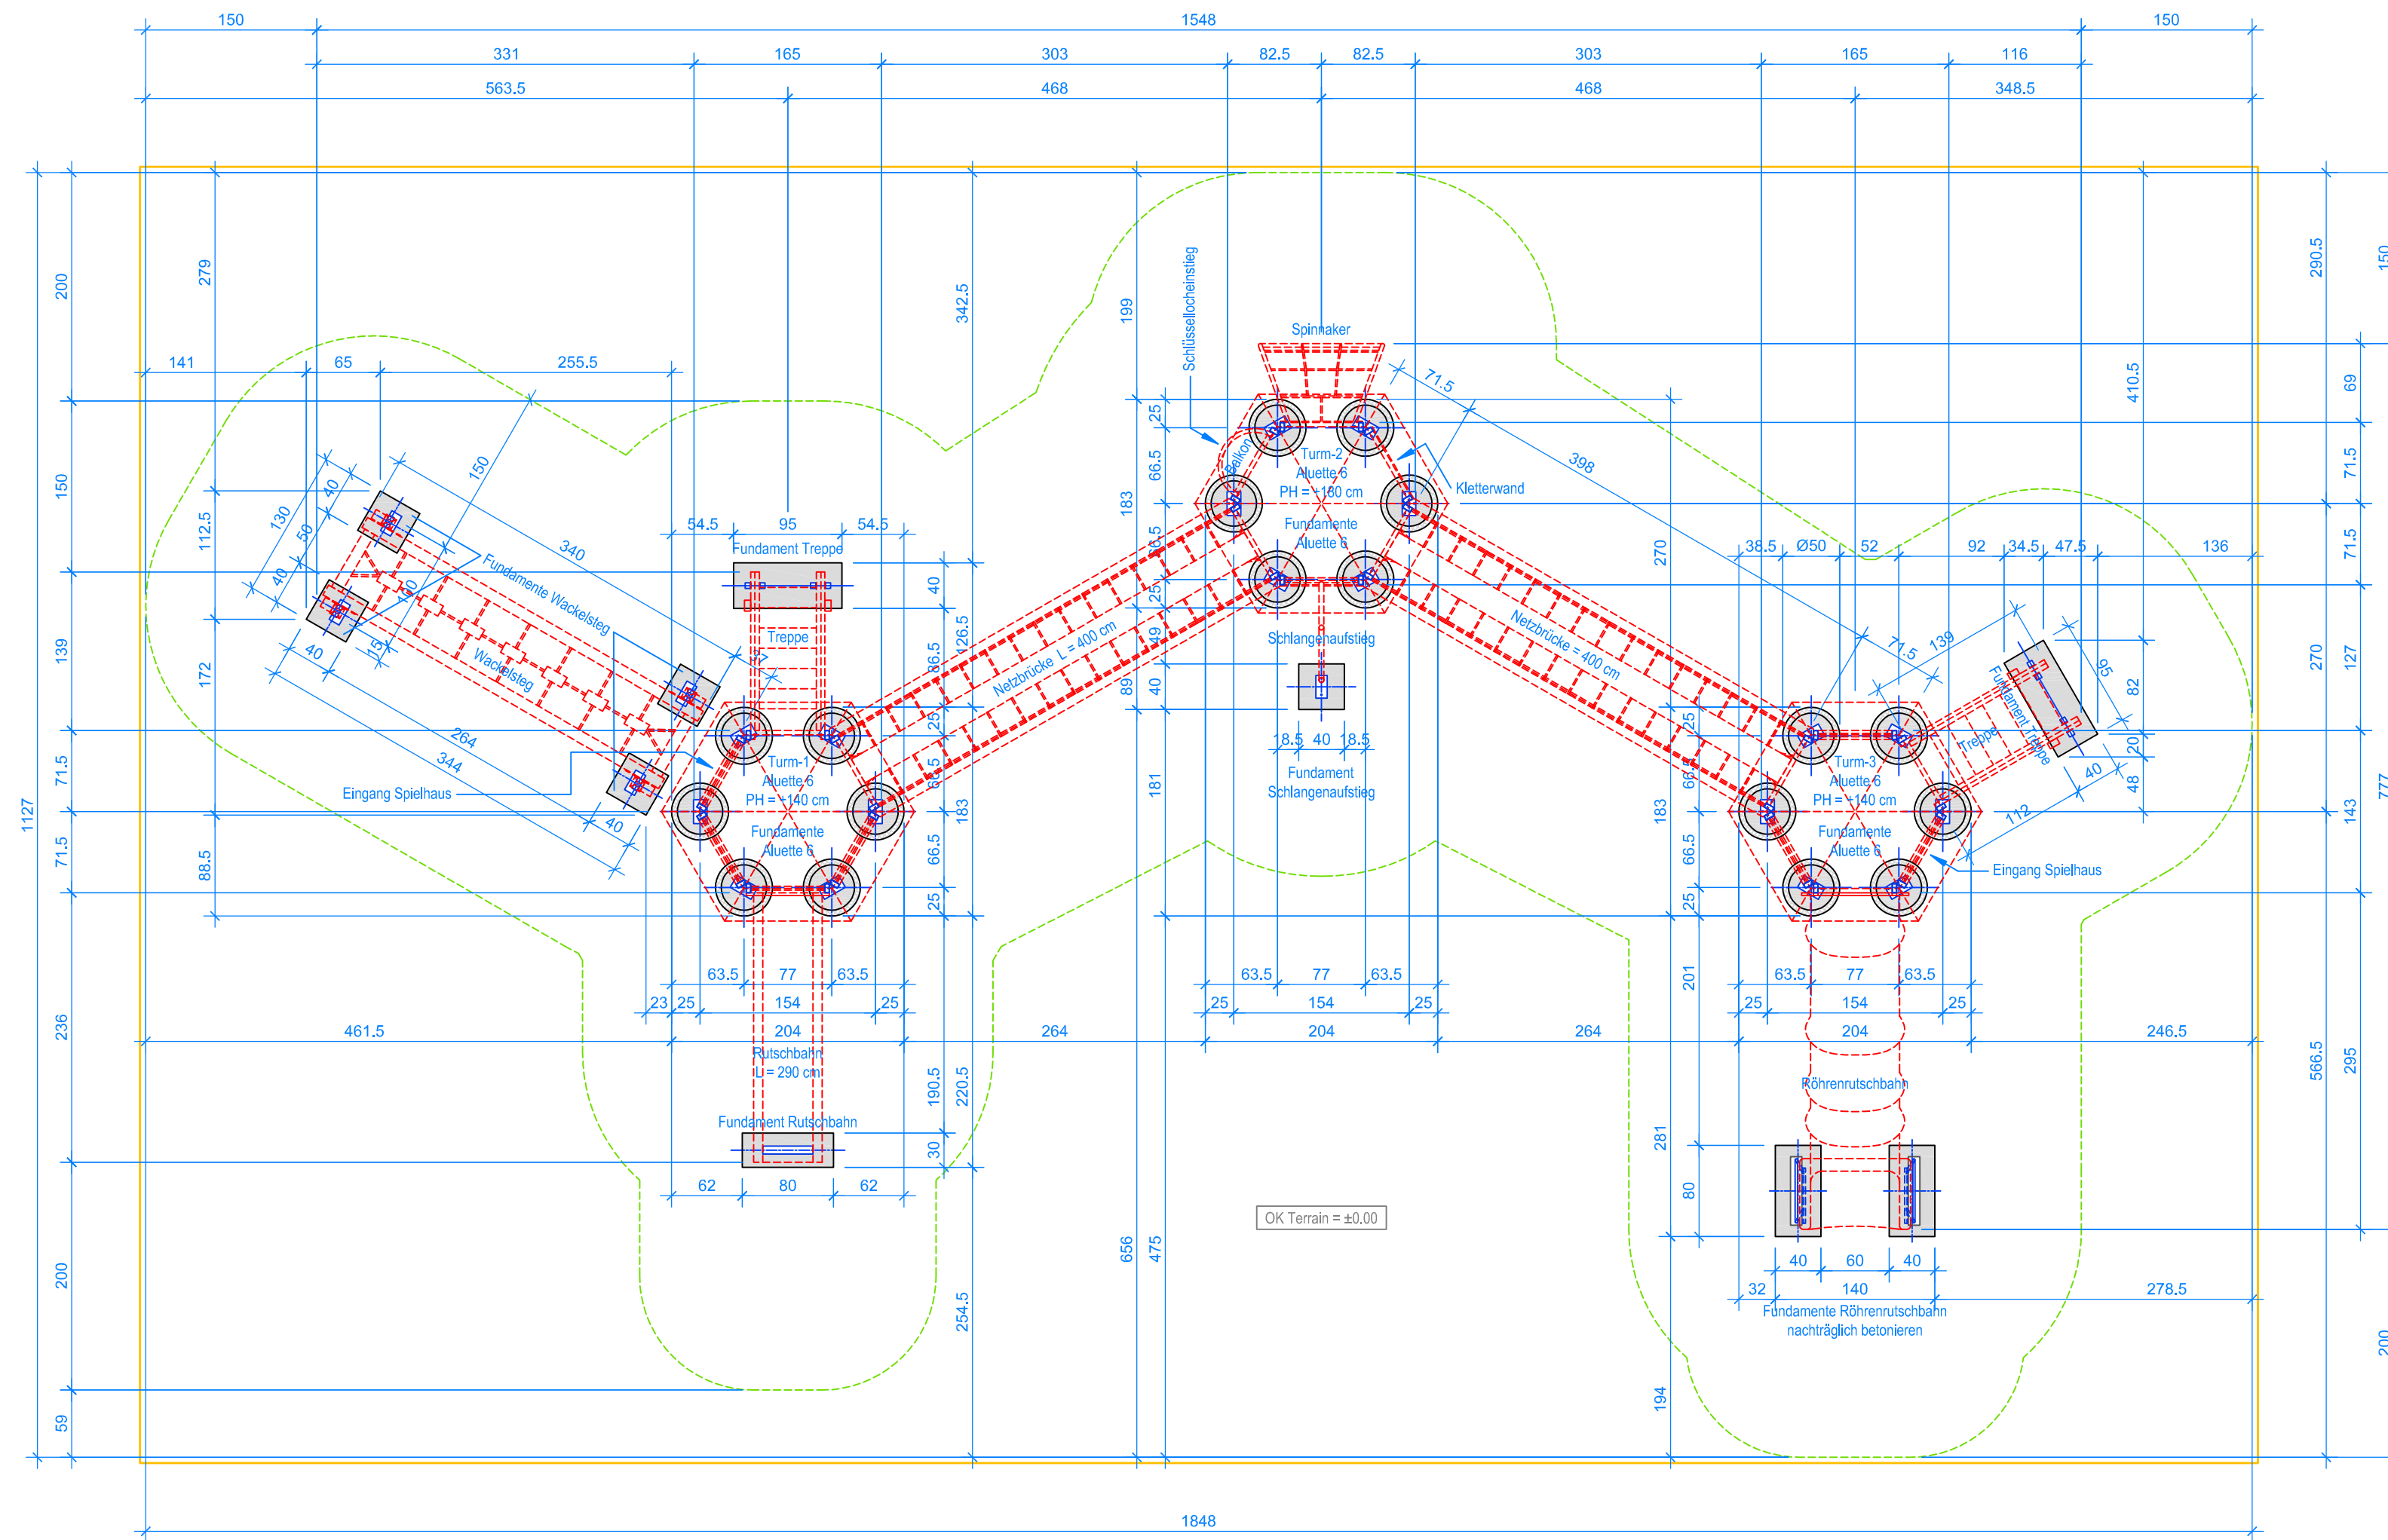


GRUNDRISS 1:50

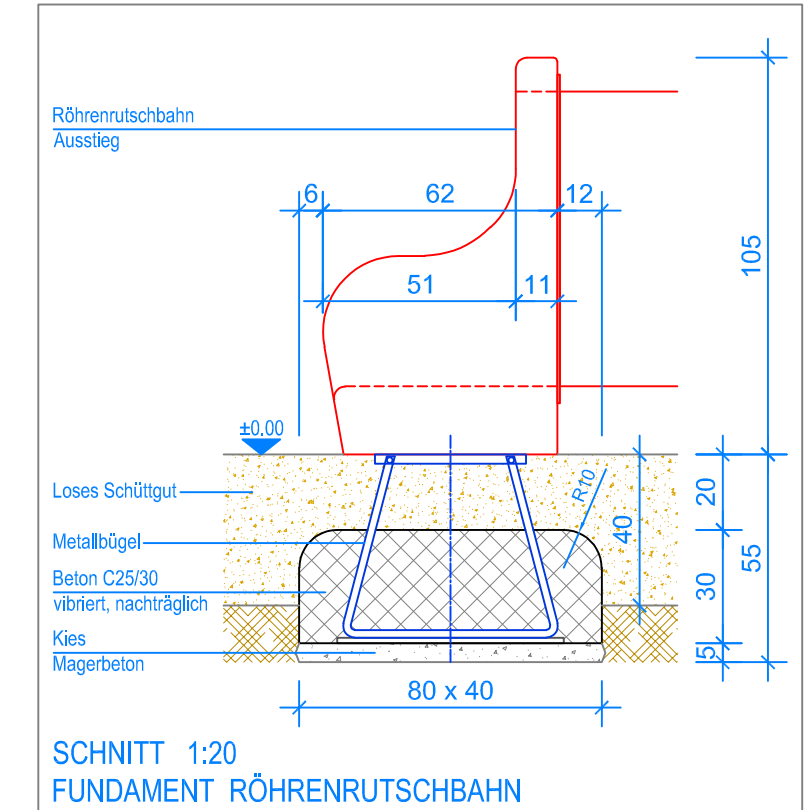


SNITT 1:20
FUNDAMENT RÖHRENRUTSCHBAHN

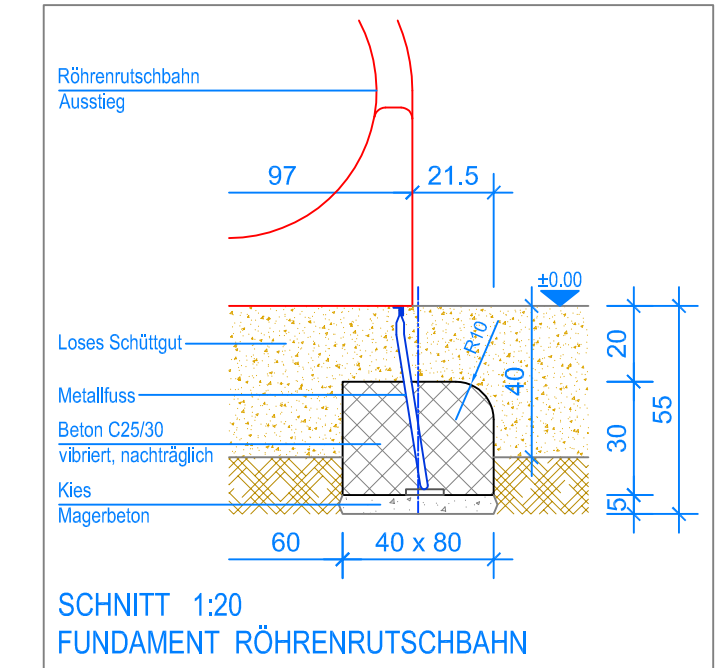


SNITT 1:20
FUNDAMENT RÖHRENRUTSCHBAHN

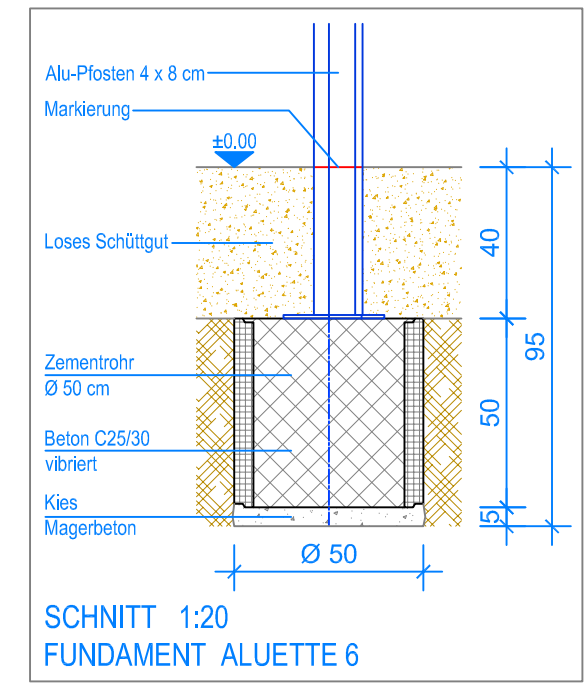


SNITT 1:20
FUNDAMENT ALUETTE 6

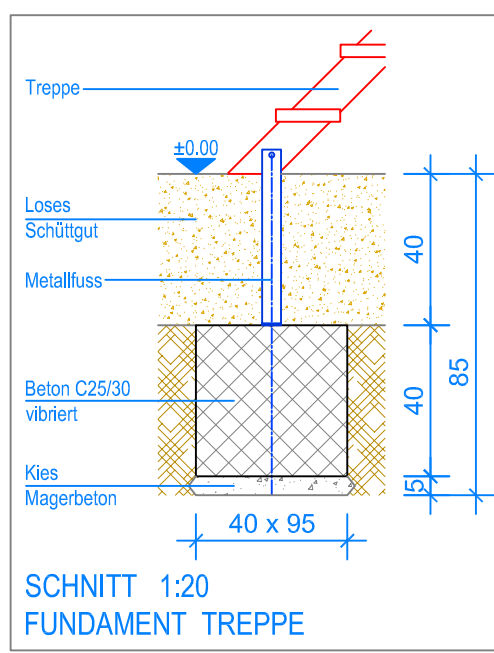


SNITT 1:20
FUNDAMENT TREPPE

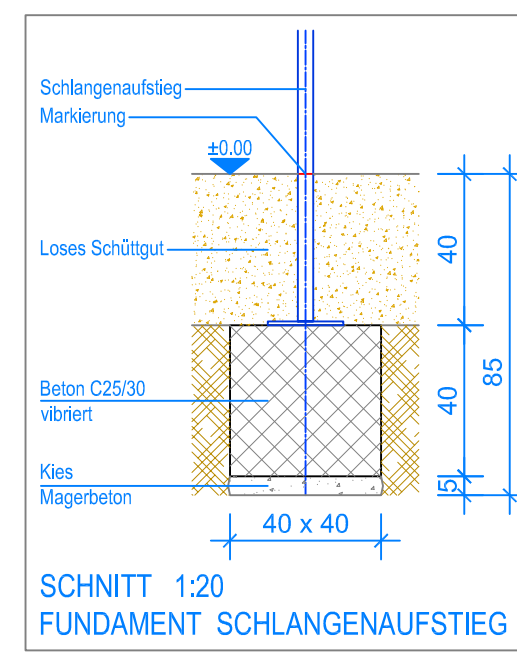

SNITT 1:20
FUNDAMENT SCHLÄNGENAUFSTIEG

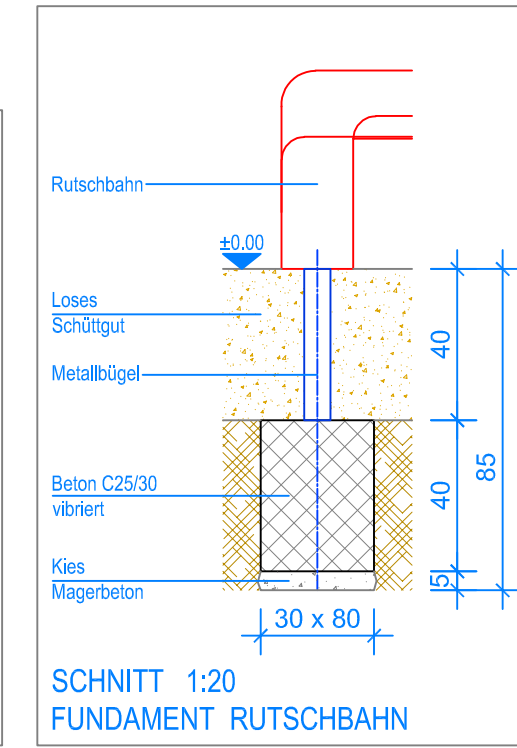

SNITT 1:20
FUNDAMENT RUTSCHBAHN

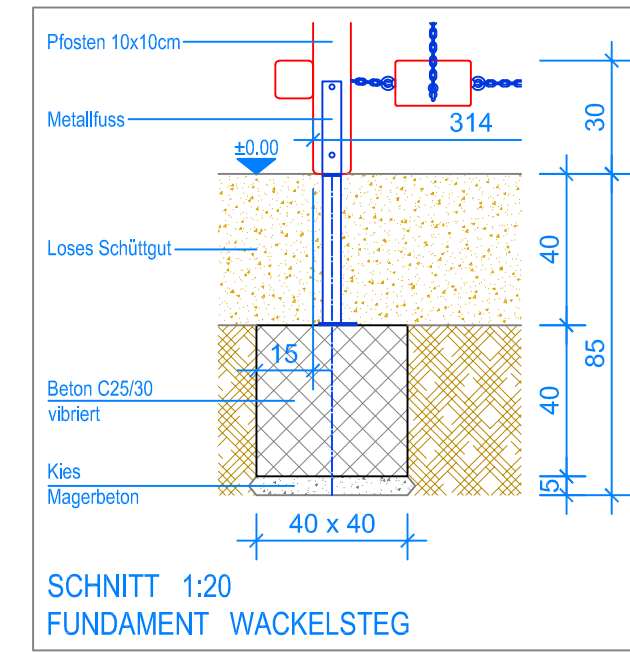

SNITT 1:20
FUNDAMENT WACKELSTEG

— Aussenkante loses Schüttgut
- - - Fallraum



Fuchs Thun AG
Tempelstrasse 11, CH-3608 Thun
Tel. 033 334 30 00
Internet: www.fuchsthun.ch
E-Mail: info@fuchsthun.ch
Conseil et vente Suisse romande
Tél. 079 314 64 50

Objekt: Fundamentplan loses Schüttgut: 3.67.76 Spielanlage Ponte Capriasca		
Dat.: 13.05.2013	Rev.: 12.06.2024 - MT	PLNr.: 3.67.76
Gez.: Silvia Meyer	Rev.: 08.01.2025 - MT	Mst.: 1:50 / 1:20